CITY OF SANTA BARBARA **ORTEGA PARK IMPROVEMENT PLANS**

PROJECT DIRECTORY

OWNER City of Santa Barbara Parks and Recre 620 Laguna St. Santa Barbara, CA 93101 Justin Van Mullem, Capital Projects Su	Phone: (805) 897-1972
LANDSCAPE ARCHITECT / CIVIL / STRUC RRM Design Group 3765 S. Higuera St., Suite 102 San Luis Obispo, CA 93401 Jeff Ferber, PLA, Principal Mike Hamilton, PE, Principal Elijah Pearce, AIA, Principal	TURAL Phone: (805) 543-1794
ELECTRICAL ENGINEER P2S 5000 East Spring St., Ste. 800 Long Beach, CA 90815 Gary Jewell	Phone: (562) 497-2999
AQUATICS ENGINEER AQUATIC DESIGN GROUP 2226 Faraday Ave Carlsbad, CA 92008 Dennis Berkshire	Phone: (760) 685-0783

PROJECT INFORMATION

PARK NAME: ORTEGA PARK

PROJECT ADDRESS: 604 EAST ORTEGA STREET SANTA BARBARA, CA 93103 **OWNER:** CITY OF SANTA BARBARA, PARKS AND RECREATION DEPARTMENT **OWNER'S REPRESENTATIVE:** JILL ZACHARY, PARKS AND RECREATION DIRECTOR ACCESSORS PARCEL NUMBER: 031-172-002

ZONE: P-R (PARKS AND RECREATION)

GENERAL PLAN: PARKS AND OPEN SPACE

FLOOD ZONE 2019: AH

REQUIRED DISCRETIONARY APPLICATIONS:

SCOPE OF WORK SUMMARY


THIS PROJECT CONSISTS OF THE RENOVATION OF ORTEGA PARK. PROJECT IMPROVEMENTS TO THE 5 ACRE SITE ARE COVERED BY TWO (2) SEPARATE PLAN SETS: ON-SITE IMPROVEMENTS OF THE PARK INTERIOR, AND OFF-SITE IMPROVEMENTS WITHIN THE PUBLIC RIGHT-OF-WAY (UNDER SEPARATE PERMIT, PBW2019-0678).


THIS ABR SUBMITTAL #4 PLAN SET INCLUDES THE PROPOSED IMPROVEMENTS FOR BOTH ON-SITE AND OFF-SITE PUBLIC IMPROVEMENTS. UPON RECEIVING PROJECT DESIGN APPROVAL, FORTHCOMING SUBMITTALS WILL INCLUDE PROPOSED IMPROVEMENTS FOR ONLY THE PARK INTERIOR, OR ON-SITE CONSTRUCTION DOCUMENTS.

THIS PROJECT GENERALLY INCLUDES, BUT IS NOT LIMITED TO:

- DEMOLITION OF EXISTING PARK FEATURES, INCLUDING RESTROOM BUILDING, POOL, CURBS, GUTTERS, SIDEWALKS, BASKETBALL COURT, PLAYGROUND, WALLS, POOL, LIGHTING AND SELECT TREES.
- CONSTRUCTION OF NEW MULTI-USE FIELD ATHLETIC FIELD WITH SYNTHETIC TURF, NEW SWIMMING AND ACTIVITY POOL, NEW RESTROOM BUILDING. CHANGING ROOMS, POOL MECHANICAL BUILDING, RENOVATED WELCOME HOUSE, WATER SLIDE, OPEN PLAZA, TURF AREAS, SKATE PARK, PUBLIC ART & MURAL LOCATIONS, SIDEWALKS, FENCING, TRASH ENCLOSURE, PICNIC AREAS, SHADE STRUCTURES, AND PLAYGROUND.
- ELECTRICAL UTILITIES, INCLUDING THE EXTENSION OF NEW SERVICE TO THE SITE FOR NEW SPORTS FIELD, PEDESTRIAN AND PARKING LOT LIGHTING.
- SITE UTILITES, INCLUDING STORM-DRAIN, SEWER AND WATER.
- BIORETENTION BASINS AND STORMWATER MANAGEMENT UTILIZING BMPs
- NEW IRRIGATION SYSTEM UTILIZING RECYCLED WATER AND POTABLE
- WATER AT NEW POINTS OF CONNECTION.
- NEW TREE, SHRUB, AND TURF-GRASS PLANTING.

VICINITY MAP

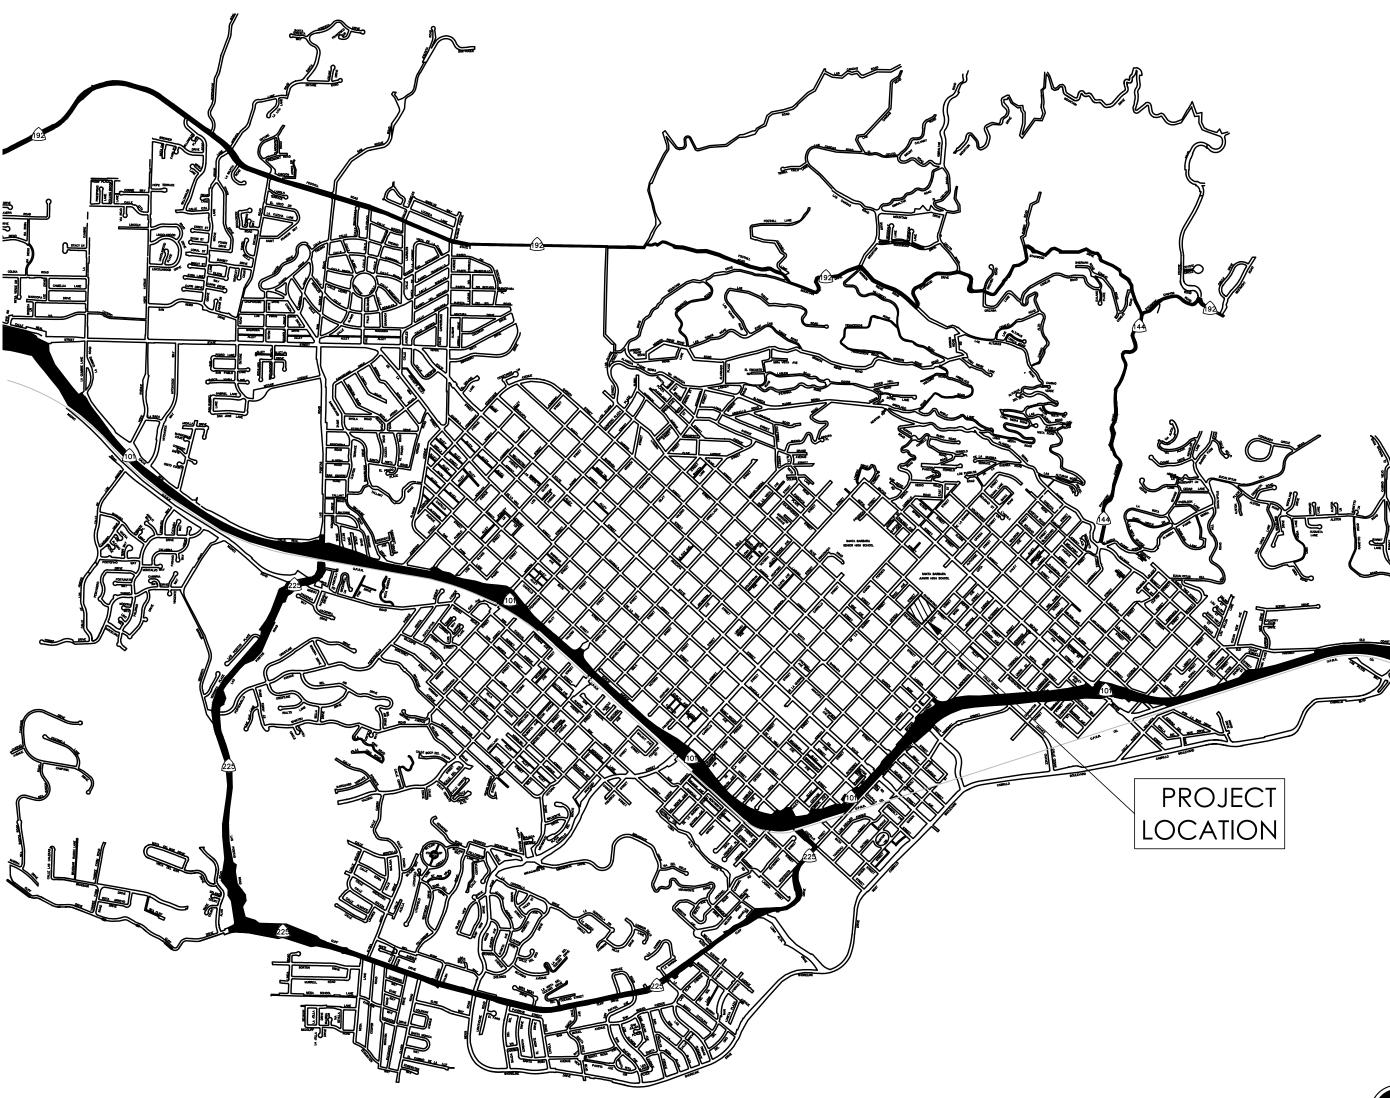

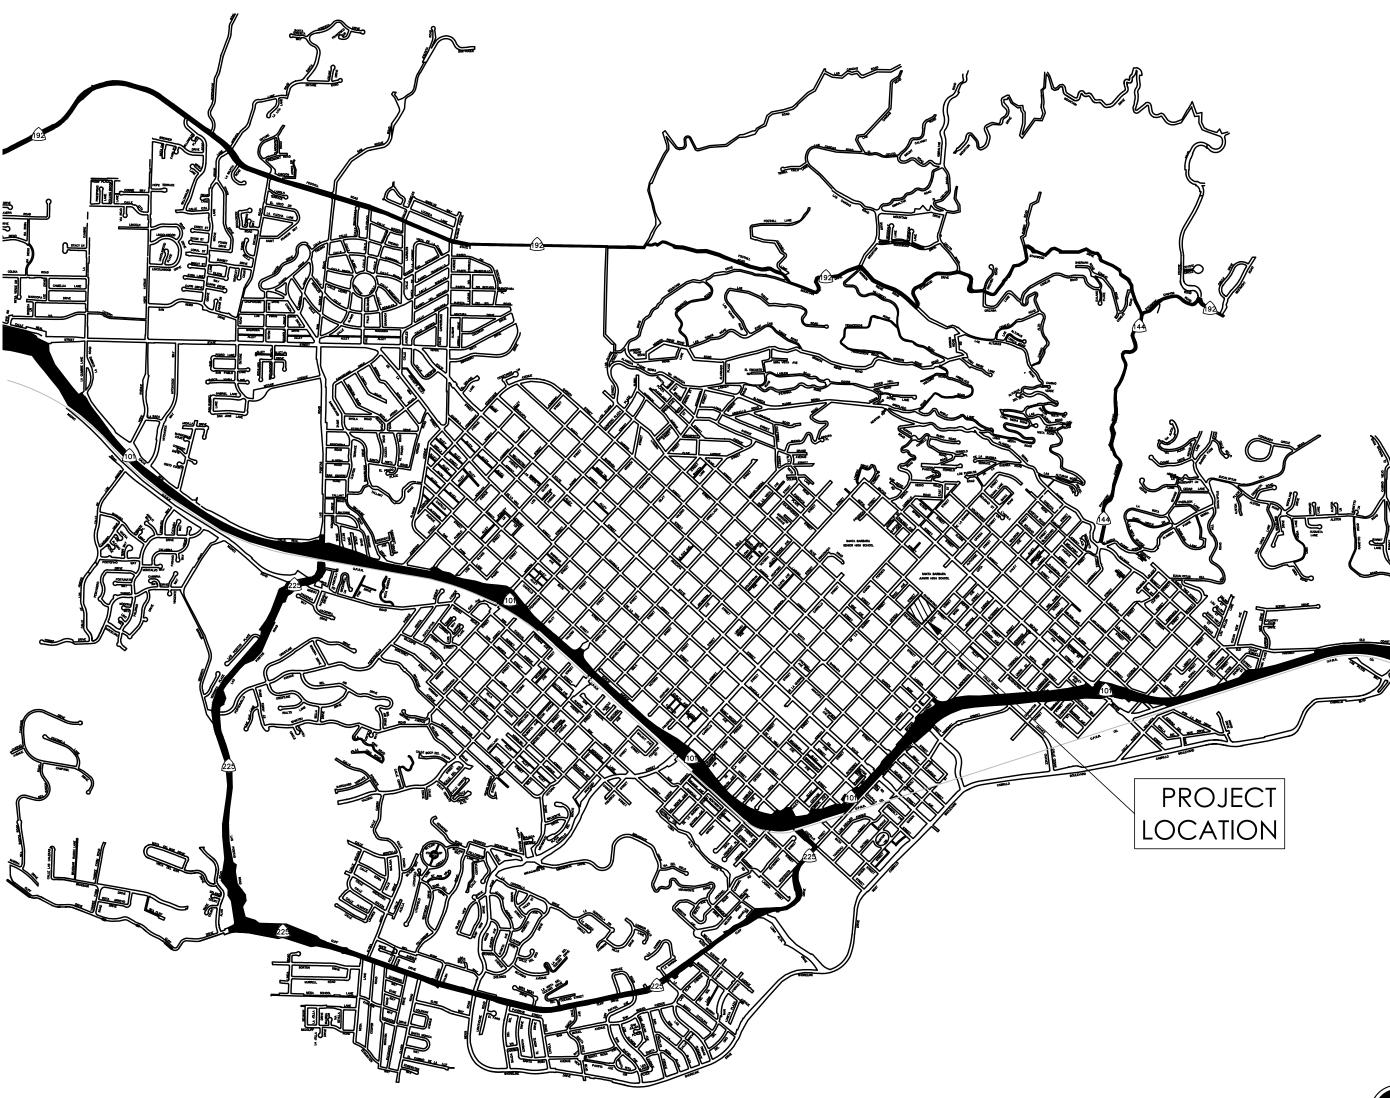

PROJECT STATISTICS

PARCEL SIZE:

TOTAL DEVELOPMENT ARE PROPOSED IMPERVIOUS PROPOSED PERVIOUS

ON-SITE (PARK INTERIOR): EXISTING IMPERVIOUS A EXISTING PERVIOUS ARE

> PROPOSED IMPERVIOU PROPOSED PERVIOUS PROPOSED LANDSCAP PROPOSED SYNTHETIC

RIGHT-OF-WAY (OFF-SITE) EXISTING IMPERVIOUS A EXISTING PERVIOUS AR PROPOSED IMPERVIOU PROPOSED PERVIOUS PROPOSED LANDSCAP

BUILDING SQAURE FOOTA existing WELCOME HOUSE **RESTROOM BUILDING** POOL EQUIPMENT BUILI

DEMOLISHED **RESTROOM BUILDING** POOL EQUIPMENT BUILD

PROPOSED **RESTROOM BUILDING** POOL EQUIPMENT BUILD TOTAL AT PROJECT COM

ACCESSORY STRUCTURE A PROPOSED PERGOLA 1- POOL DEC PERGOLA 2 - POOL DEC PERGOLA 3 - POOL DEC PERGOLA 4 - PLAZA TRASH ENCLOSURE

604 East Ortega Street, Santa Barbara, CA 93101

	5.46 ACRES (237,970 SF)	
E A: JSAREA: AREA:	5.67 ACRES (247,047 SF) 2.0 ACRES (87,034 SF) 3.67 ACRES (181,375 SF)	
AREA: EA:	4.71 ACRES (205,016 SF) 32,750 SF 172,446 SF	
JS AREA: AREA: PE AREA: AREA:	66,189 SF 138,827 SF 43,437 SF 93,452 SF	
): AREA: 'EA: JS AREA: AREA: PE AREA:	0.96 ACRES (43,031 SF) 22,671 SF 19,360 SF 26,920 SF 15,111 SF 4,109 SF	
GE	AREA (SF) GROSS 1,604 SF	N 1,478 529
DING	577 SF 577 SF	
		500
DING	577 SF 577 SF	529 510
DING DING MPLETION		510

PARKING

AUTO PARKING
EXISTING PARKING SPACES REMOVED:
EXISTING PASSENGER LOADING:
EXISTING PARKING SPACES:
PROPOSED PASSENGER LOADING SPACES:

VEHICLE PARKING REQUIRED:

AS DETERMINED BY THE COMMUNITY DEVELOPMENT DIRECTOR IN CONSULTATION WITH THE PUBLIC WORKS DIRECTOR.

BICYCLE PARKING PROVIDED:

BICYCLE PARKING REQUIRED:


AS DETERMINED BY THE PUBLIC WORKS DIRECTOR PER MUNICIPAL CODE 301.175.040. SEE SHEET L-2 FOR LOCATIONS AND QUANTITY OF BIKE RACKS PROPOSED.

SPACE COUNT

NOT TO SCALE

ABR PROGRESS **REVIEW DRAFT**

PROJECT LOCATION MAP

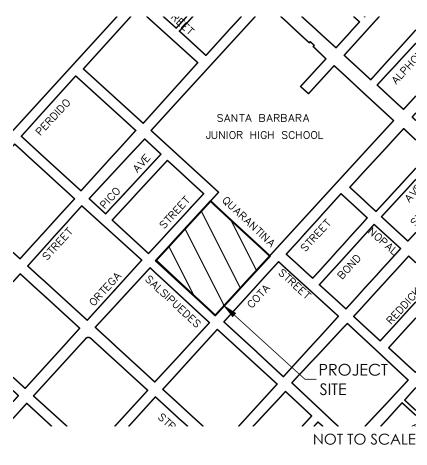

PROJECT DESCRIPTION

AN EXTENSIVE COMMUNITY ENGAGEMENT PROCESS, MASTER PLAN WAS DEVELOPED AND APPROVED BY CITY COUNCIL IN JANUARY 2019. THE ORTEGA PARK RENOVATION PLAN PROPOSES A NEW COMMUNITY SWIMMING POOL, SKATE PARK, RESTROOMS, PLAYGROUND, OPEN PLAZA, PICNIC AREA, BASKETBALL COURT, AND A FORMAL ATHLETIC FIELD. NEW STREET PARKING IS ALSO PROPOSED THAT IS ALIGNED PERPENDICULAR TO THE CURB ON SALSIPUEDES ST. AND ANGLED TO THE ORTEGA ST CURB. THE PROJECT REPRESENTS A COMPLETE RENOVATION AND UPDATE OF ORTEGA PARK THAT IS ENVISIONED TO MAKE SIGNIFICANT FACILITY UPGRADES, EXPAND RECREATIONAL ACTIVITIES FOR ALL AGES, AND CREATE A COHESIVE LANDSCAPE PLAN FOR ONE OF SANTA BARBARA'S LARGEST URBAN PARKS.

THERE ARE CURRENTLY 40 TREES PROPOSED FOR REMOVAL AND 85 TREES PROPOSED FOR PLANTING. THERE ARE 18 TREES TO REMAIN ON THE PROJECT SITE. SEE EXISTING CONDITION AND DEMOLITION PLAN ON SHEET CD101 AND SHEET LP100 FOR LOCATION, QUANTITY, SIZE, AND SPECIES OF TREES PROPOSED.

SHEET INDEX

G001	TITLE SHEET
G002	GENERAL NOTES
G\$100	SITE REFERENCE PLAN
G\$101	MURAL LOCATION PLAN
CD101	EXISTING CONDITION AND DEMOLITION PLAN
CG101	GRADING AND DRAINAGE PLAN - AREA 1
CG102	GRADING AND DRAINAGE PLAN - AREA 2
CG103	GRADING AND DRAINAGE PLAN - AREA 3
CG104	GRADING AND DRAINAGE PLAN - AREA 4
CU101	UTILITY PLAN
A-1 EX	(ISTING SITE PHOTOS
	ELCOME HOUSE FLOOR PLAN
A-3 W	ELCOME HOUSE ELEVATIONS
A-4 PC	DOL EQUIPMENT BUILDING FLOOR PLAN
A-5 PC	DOL EQUIPMENT BUILDING ELEVATIONS
A-6 RE	STROOM BUILDING FLOOR PLAN
A-7 RE	STROOM BUILDING ROOF PLAN
	ESTROOM BUILDING ELEVATIONS
A-9 TR	ASH ENCLOSURE PLANS AND ELEVATION
A-10 C	olor and materials
LC001	CONSTRUCTION NOTES
LC100	LANDSCAPE CONSTRUCTION PLAN
LC101	CONSTRUCTION PLAN - AREA 1
LC102	CONSTRUCTION PLAN - AREA 2
LC103	CONSTRUCTION PLAN - AREA 3
LC104	CONSTRUCTION PLAN - AREA 4
LC501	SHADE STRUCTURE - POOL DECK
LC502	SHADE STRUCTURE - PLAZA
LC503	LANDSCAPE MATERIALS - FENCING & GATES
	LANDSCAPE MATERIALS - PLAYGROUND EQUIPMENT
	LANDSCAPE MATERIALS - SITE FURNISHINGS
LC506	LANDSCAPE MATERIALS - PAVING & WALLS
LP001	PLANTING NOTES AND MWELO COMPLIANCE
LP100	
LI IOO	
AQ-101	SWIMMING POOL LAYOUT PLAN
	SWIMMING POOL SECTIONS
- • •	ACTIVITY POOL LAYOUT PLAN
	ACTIVITY POOL SECTIONS
	ACTIVITY POOL EQUIPMENT
	ACTIVITY POOL EQUIPMENT
	WATER SLIDE
E001	GENERAL NOTES, LEGEND, AND SHEET INDEX
E002	SCHEDULES
E101	SITE POWER AND LIGHTING PLAN - AREA 1
E102	SITE POWER AND LIGHTING PLAN - AREA 2
E103	SITE POWER AND LIGHTING PLAN - AREA 3
E104	SITE POWER AND LIGHTING PLAN - AREA 4
E502	PARK LIGHTING FIXTURES
REF-1	
REF-2	SPORTS LIGHTING PHOTOMETRIC PLAN
ES503	SPORTS LIGHTING PLANS
ES504	
ES505	SPORTS LIGHTING FIXTURES

KEY TO SHEET NUMBERING

DRAWING SHEET NUMBERING AND ORGANIZATION IS ADAPTED FROM THE UNITED STATES NATIONAL CAD STANDARD.

D Demolition

Site

G

Grading

Utilities

Irrigation

Planting

Lighting

W Stormwater


Erosion Control

Construction

H Horizontal Control

DISCIPLINE DESIGNATORS - LEVEL 1 (Partial List) DISCIPLINE DESIGNATORS - LEVEL 2 (Partial List)

- G General
- Resource (Existing Conditions) Hazardous Materials
- Survey/Mapping Geotechnical
- Civil
- Landscape Structural
- Architectural
- Electrical
- Contractor/Shop Drawings Specialty Consultant

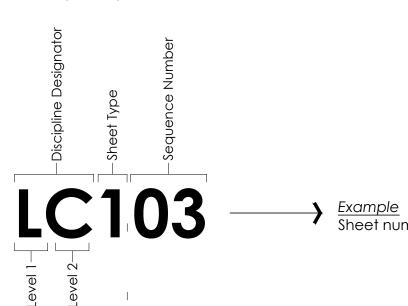

Sheet number at left (LC103) is LANDSCAPE CONSTRUCTION PLAN, THIRD SHEET.



AT LEAST 2 DAYS

BEFORE YOU DIG

APPROVED BY

HAYWARD AREA RECREATION AND PARK DISTRICT

SHEET TYPES

Plans

Sections

Details

-

8

9 -

Elevations

general notes.

sections (not details)

Schedules and Diagrams

General: Symbol legend, abbreviations,


4 Large Scale Drawings: plans, elevations,


3D Drawings: isometric, perspective, photos

SIGNATURE


DATE


NAME

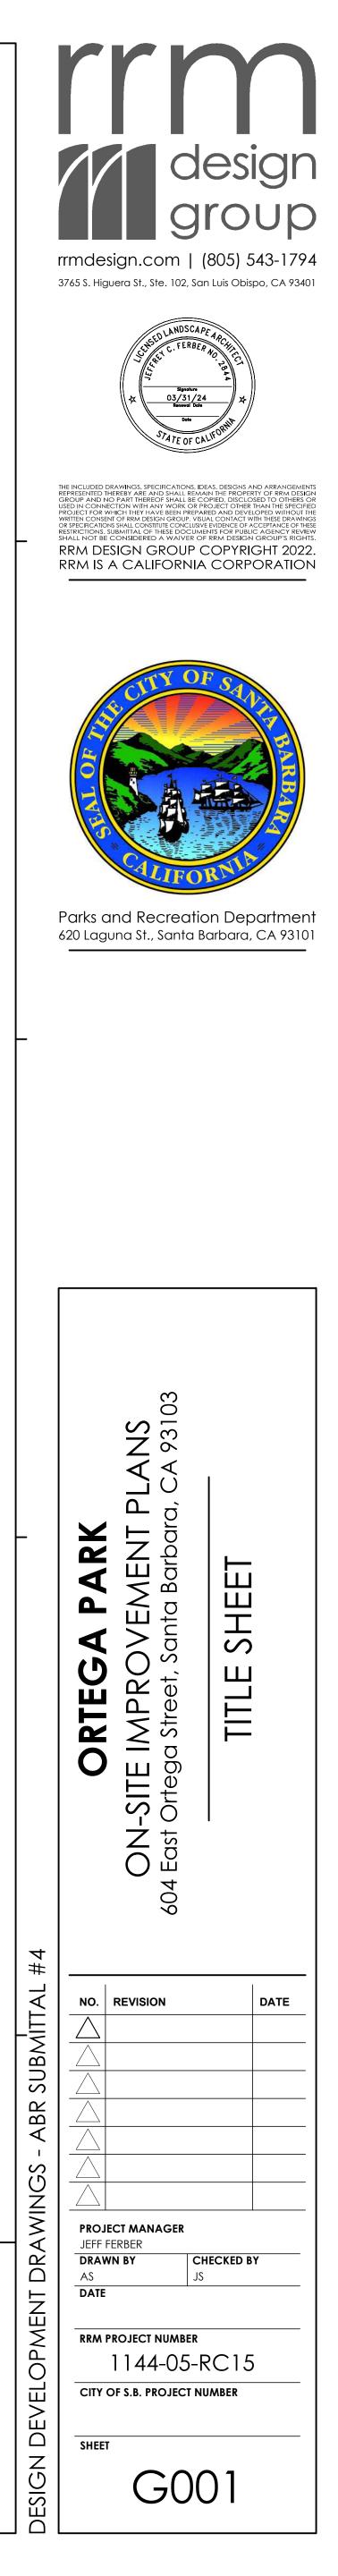

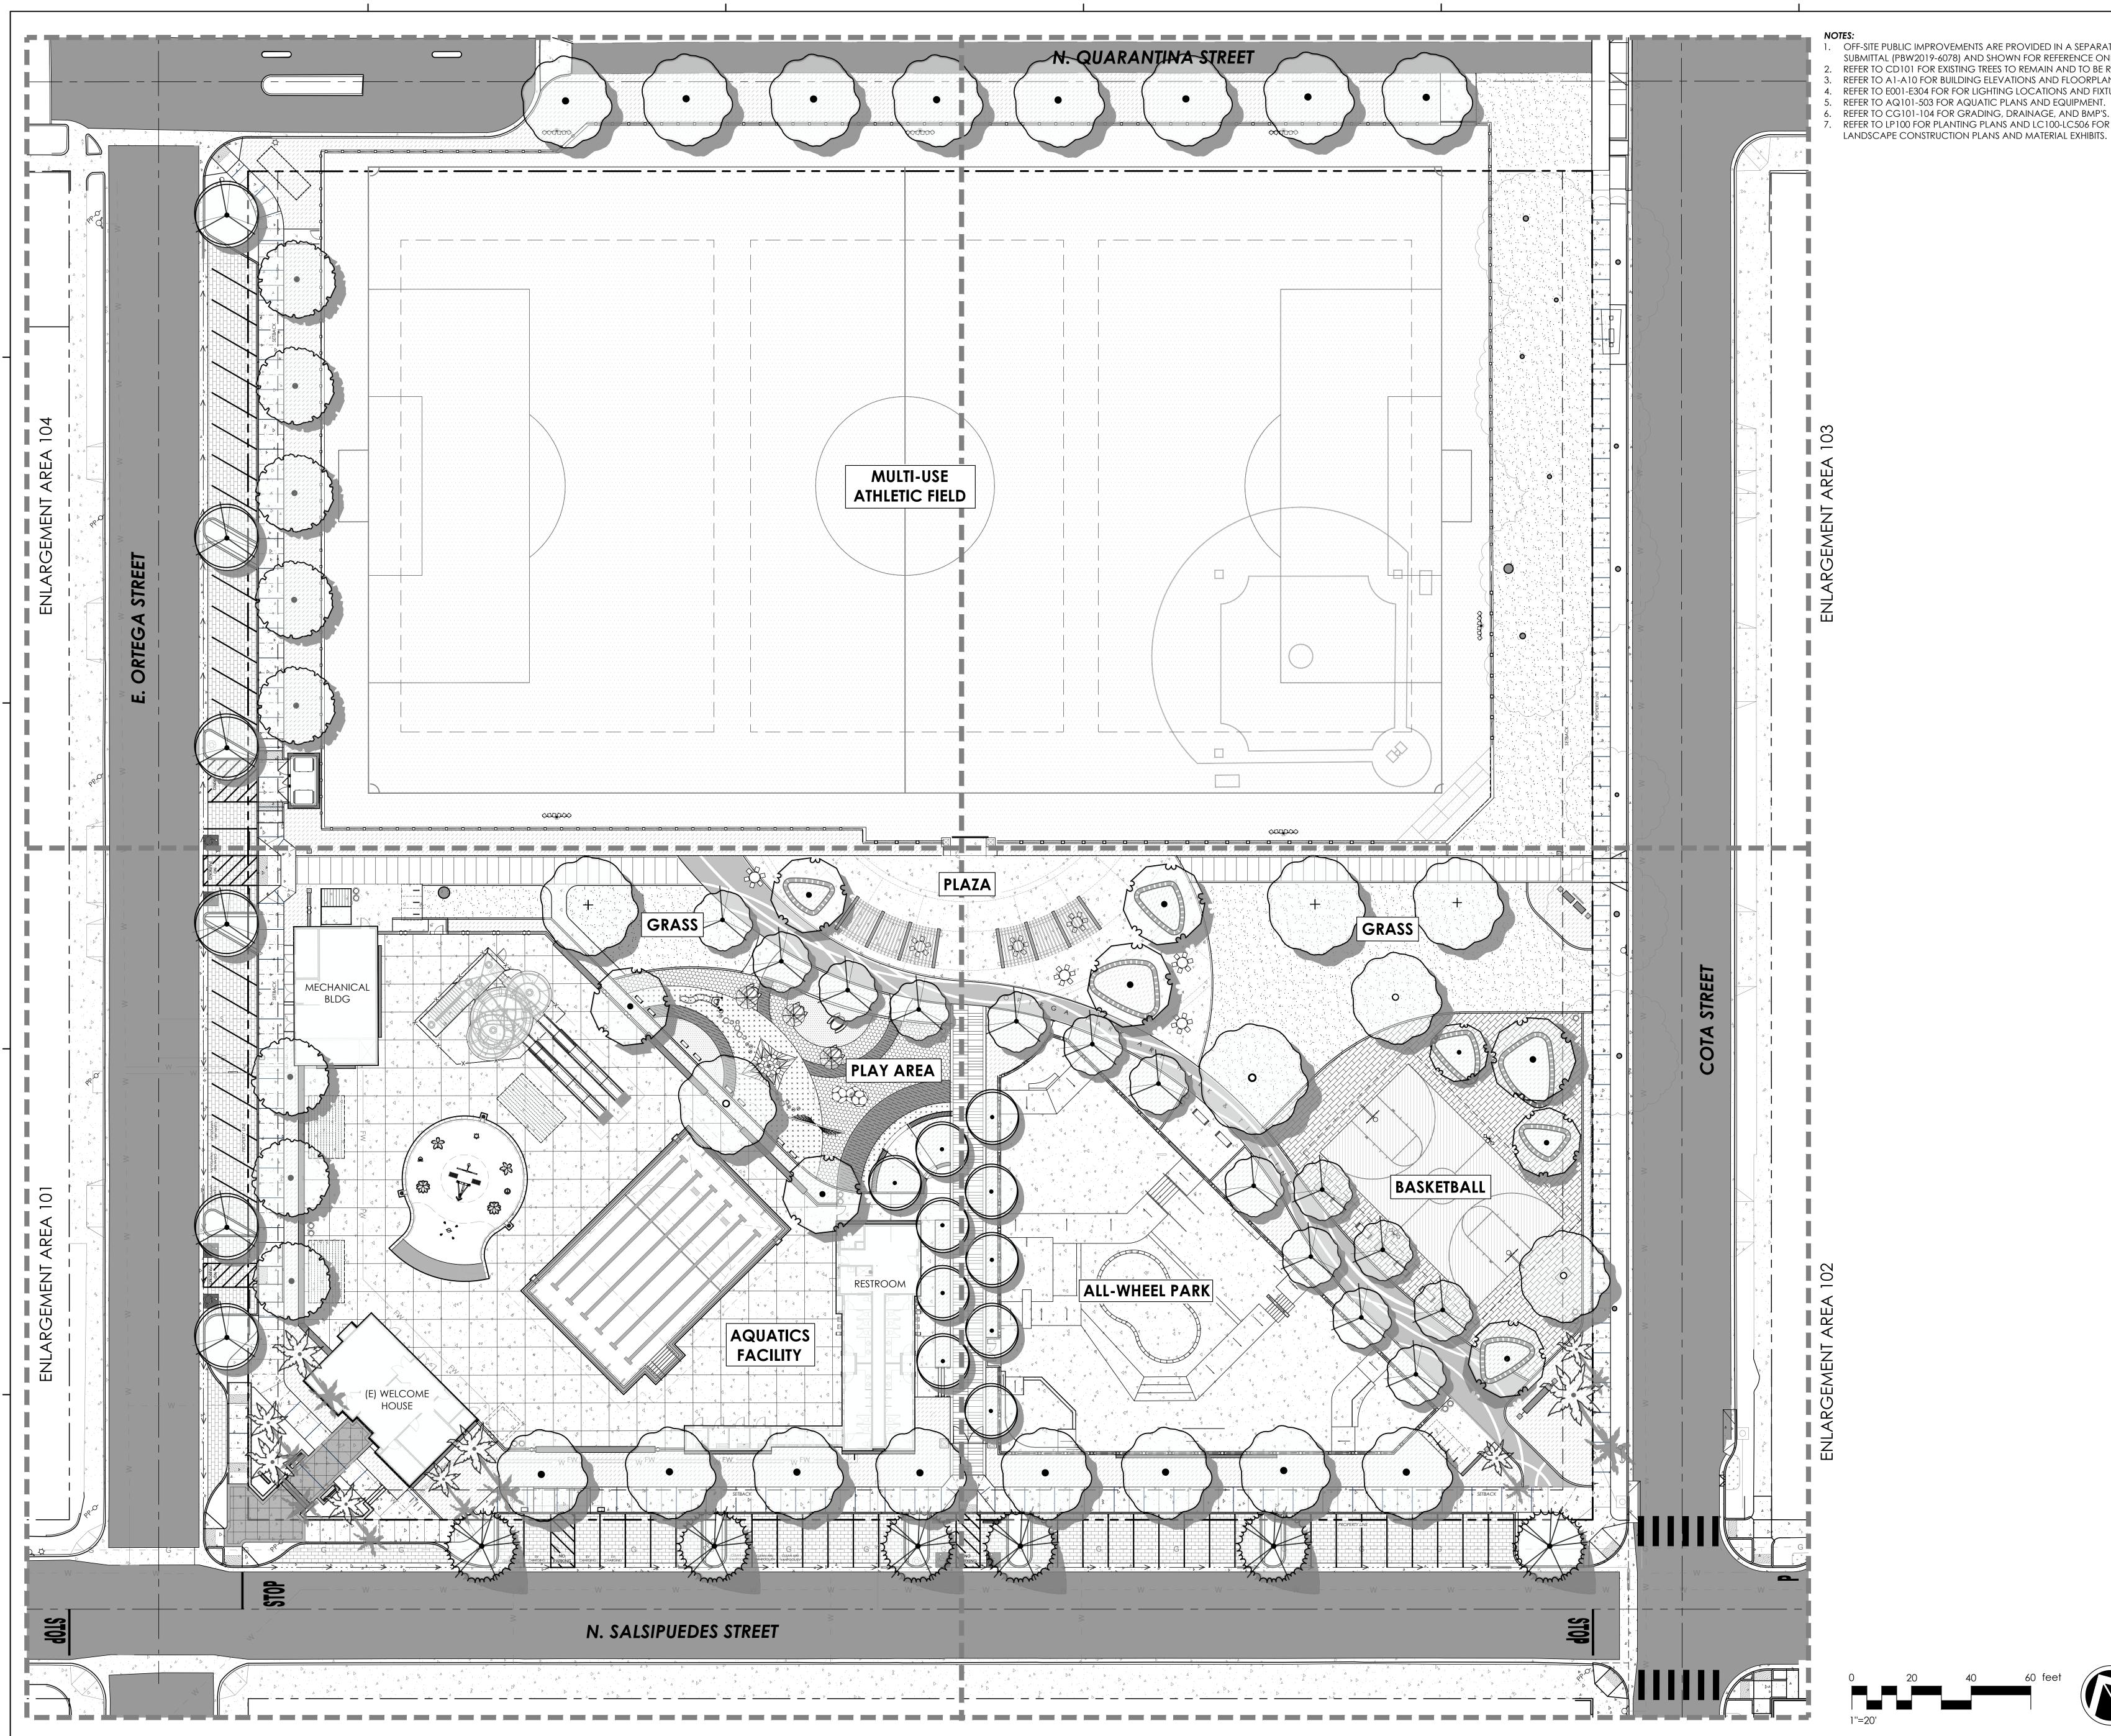


OFF-SITE PUBLIC IMPROVEMENTS ARE PROVIDED IN A SEPARATE PERMIT SUBMITTAL (PBW2019-6078) AND SHOWN FOR REFERENCE ONLY. REFER TO CD101 FOR EXISTING TREES TO REMAIN AND TO BE REMOVED. REFER TO A1-A10 FOR BUILDING ELEVATIONS AND FLOORPLANS. REFER TO E001-E304 FOR FOR LIGHTING LOCATIONS AND FIXTURES. REFER TO AQ101-503 FOR AQUATIC PLANS AND EQUIPMENT. REFER TO CG101-104 FOR GRADING, DRAINAGE, AND BMP'S. REFER TO LP100 FOR PLANTING PLANS AND LC100-LC506 FOR

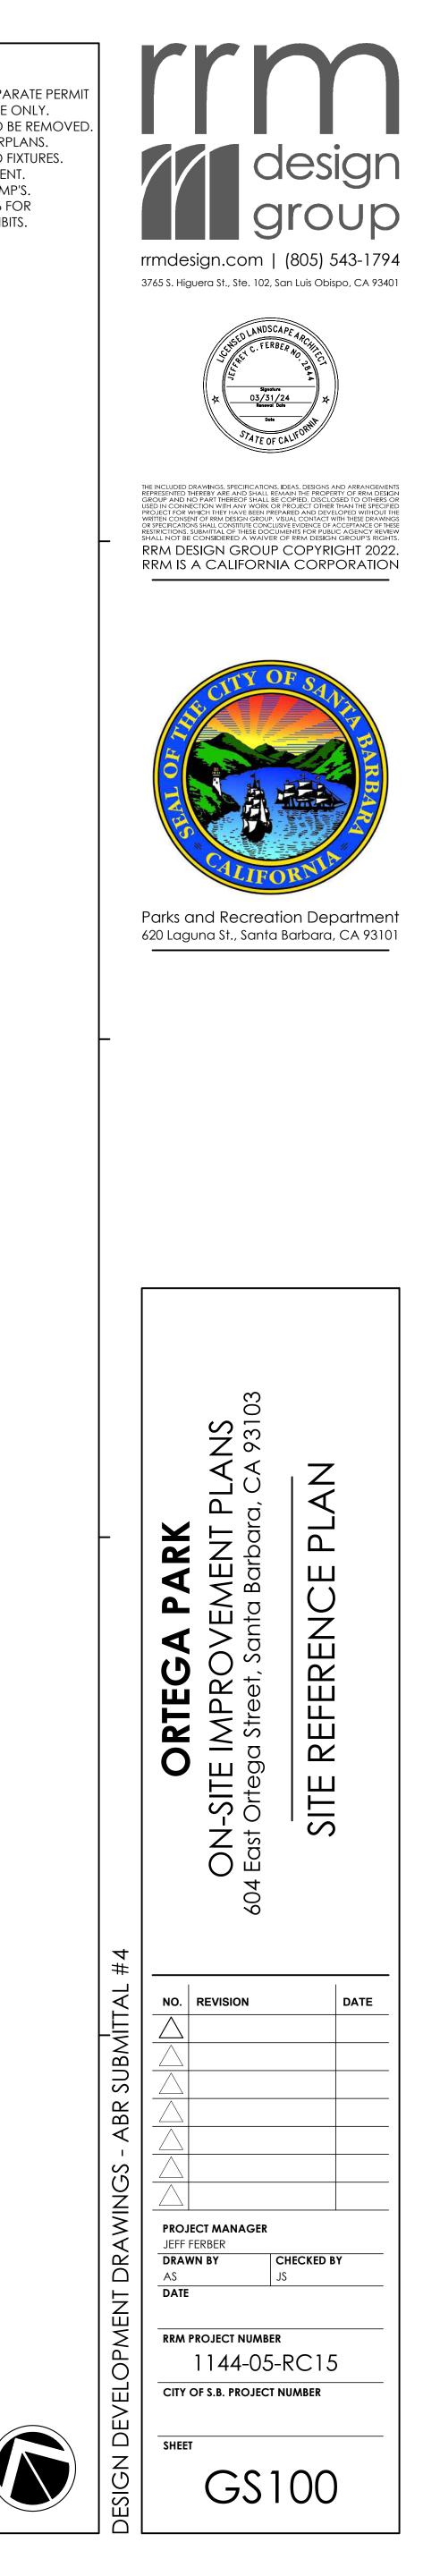

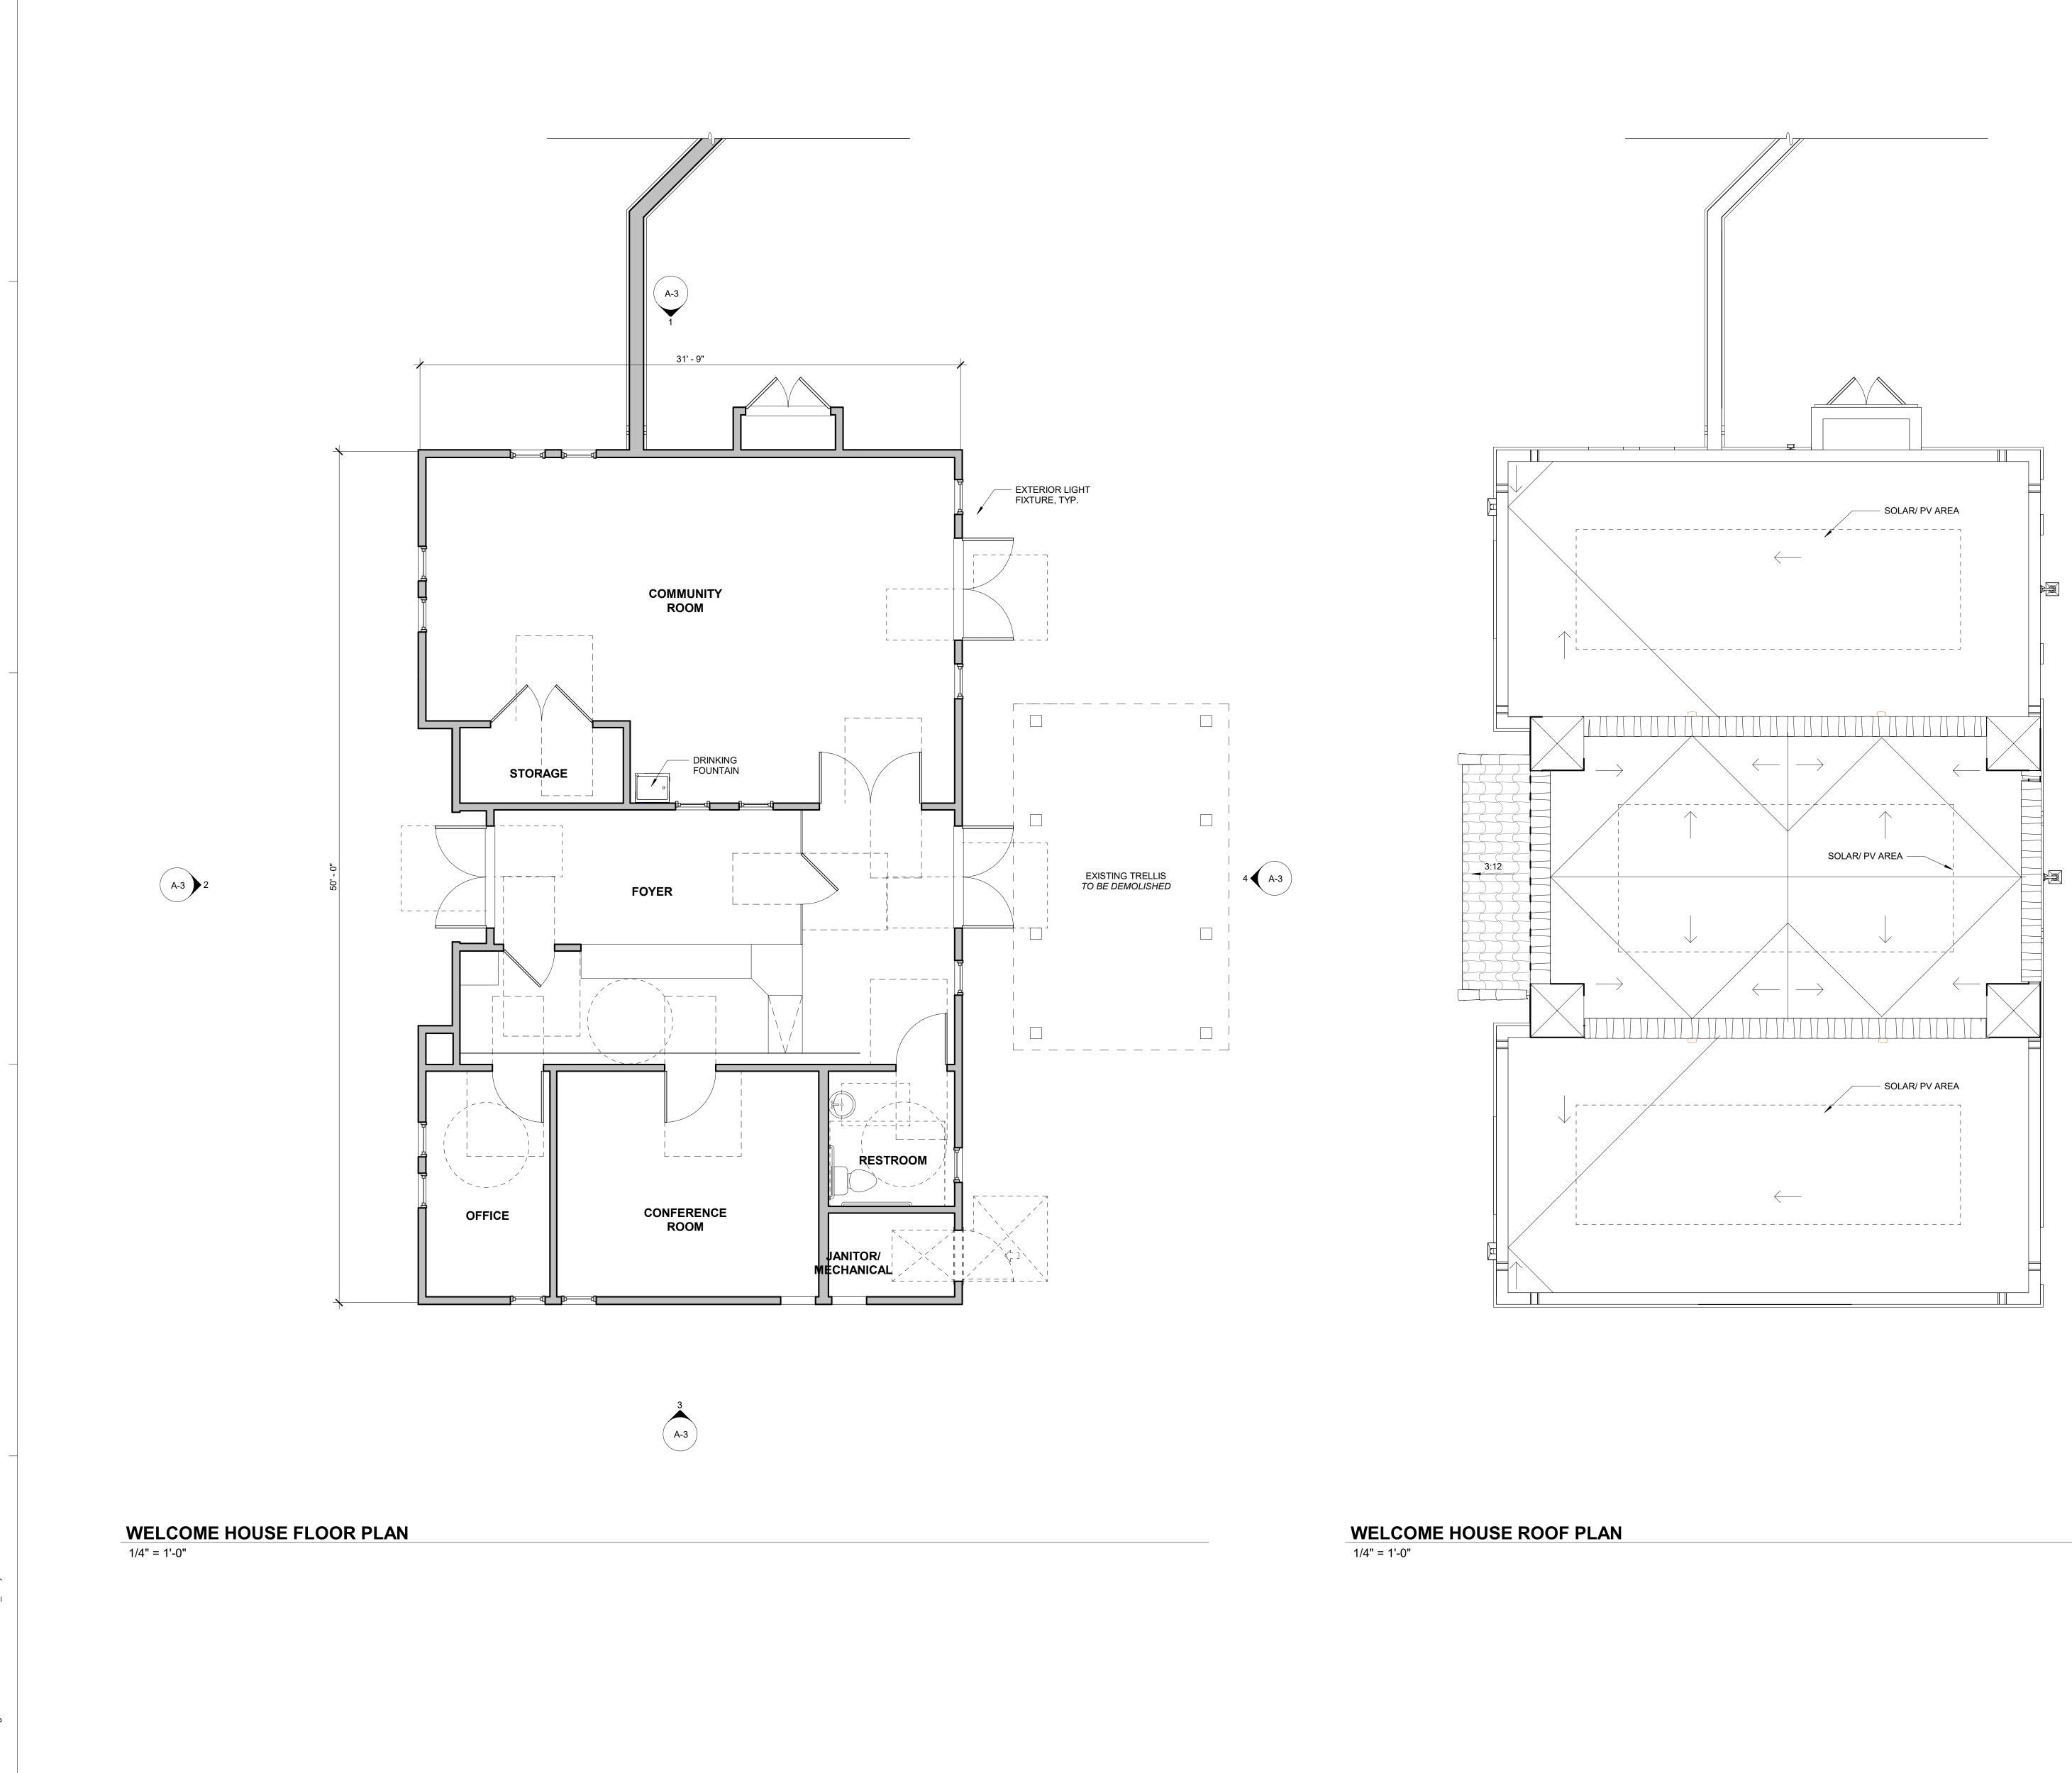

4/2023 10:06: :\Users\krzaja

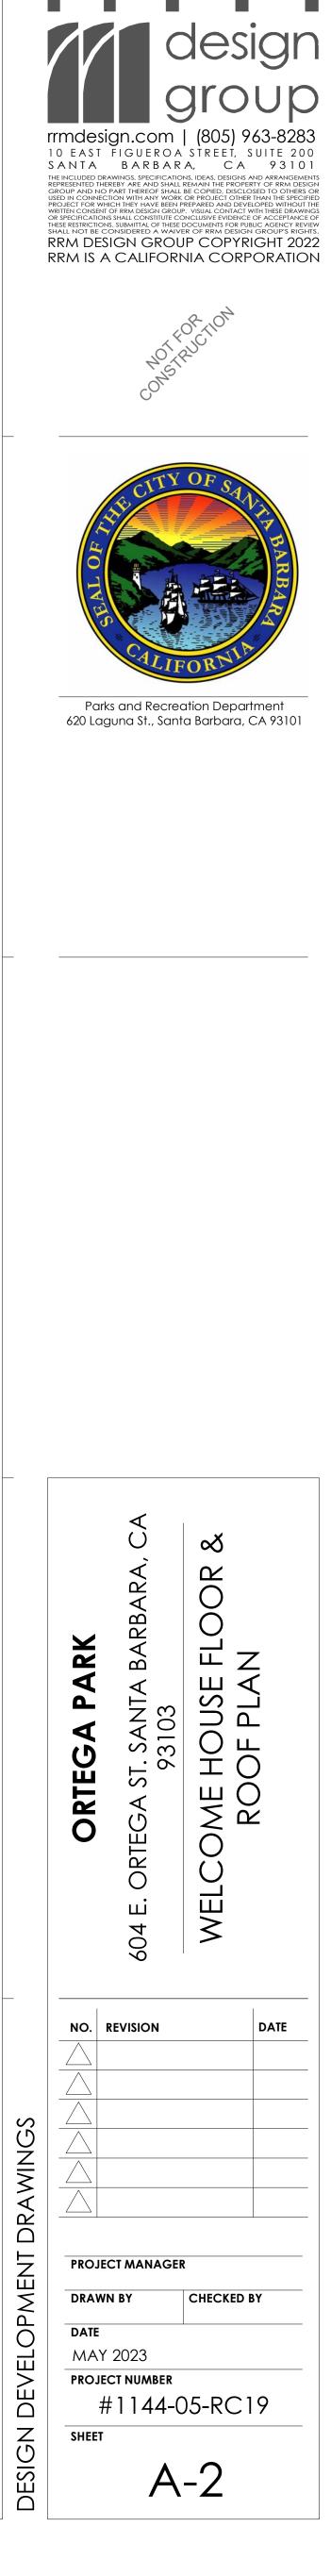

RAWINGS \square F Δ Ο >ш \Box




WELCOME HOUSE NORTH ELEVATION 1/4" = 1'-0"

WELCOME HOUSE WEST ELEVATION 1/4" = 1'-0"

WELCOME HOUSE SOUTH ELEVATION 1/4" = 1'-0"



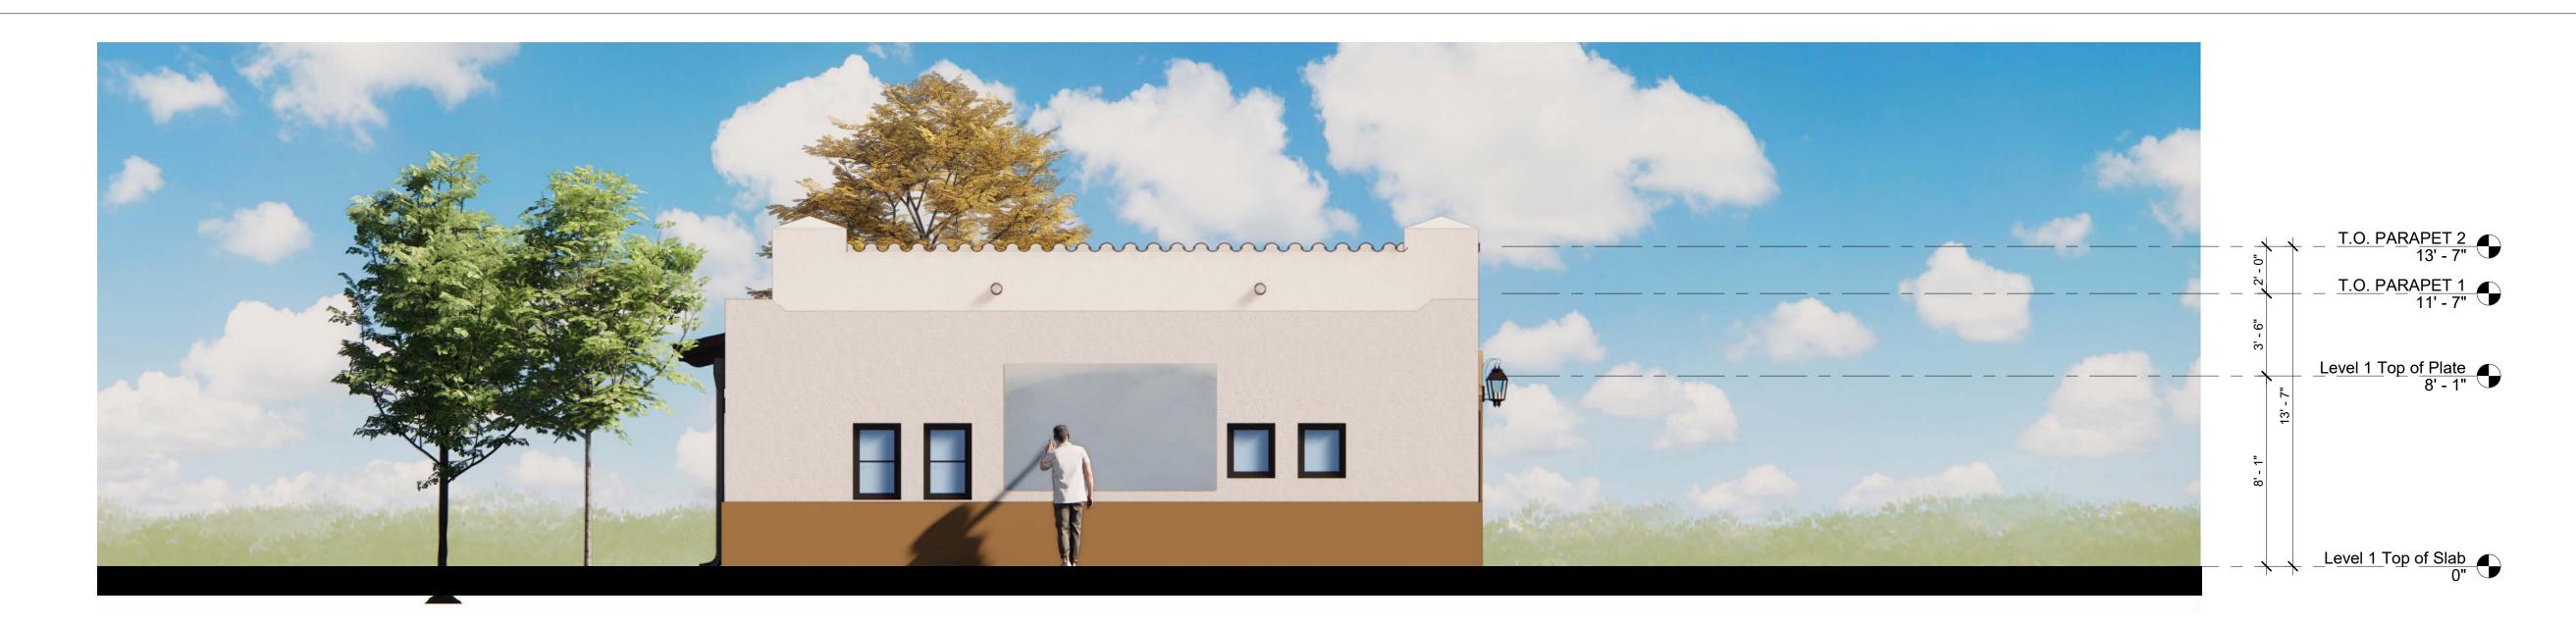



ORTEGA PARK	604 E. ORTEGA ST. SANTA BARBARA, CA 93103	WELCOME HOUSE ELEVATIONS			
NO. R	EVISION		DATE		
PROJEC	PROJECT MANAGER				
DRAWN	N BY	CHECKED I	BY		
date MAY	2023				
PROJEC	PROJECT NUMBER #1144-05-RC19				
SHEET	SHEET				
	A-3				



Parks and Recreation Department 620 Laguna St., Santa Barbara, CA 93101


 \square




RRM DESIGN GROUP COPYRIGHT 2022 RRM IS A CALIFORNIA CORPORATION



4/2023 10:06: \Users\krzajad

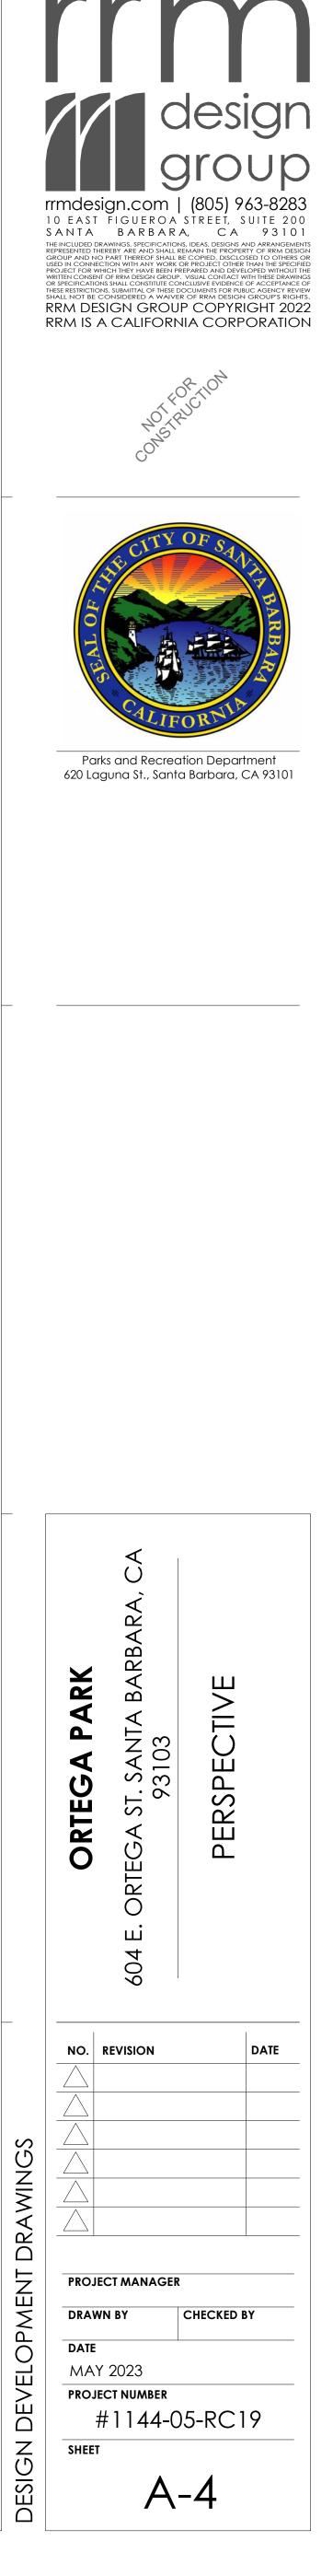


RAWINGS \square F 5 Δ Ο VEL

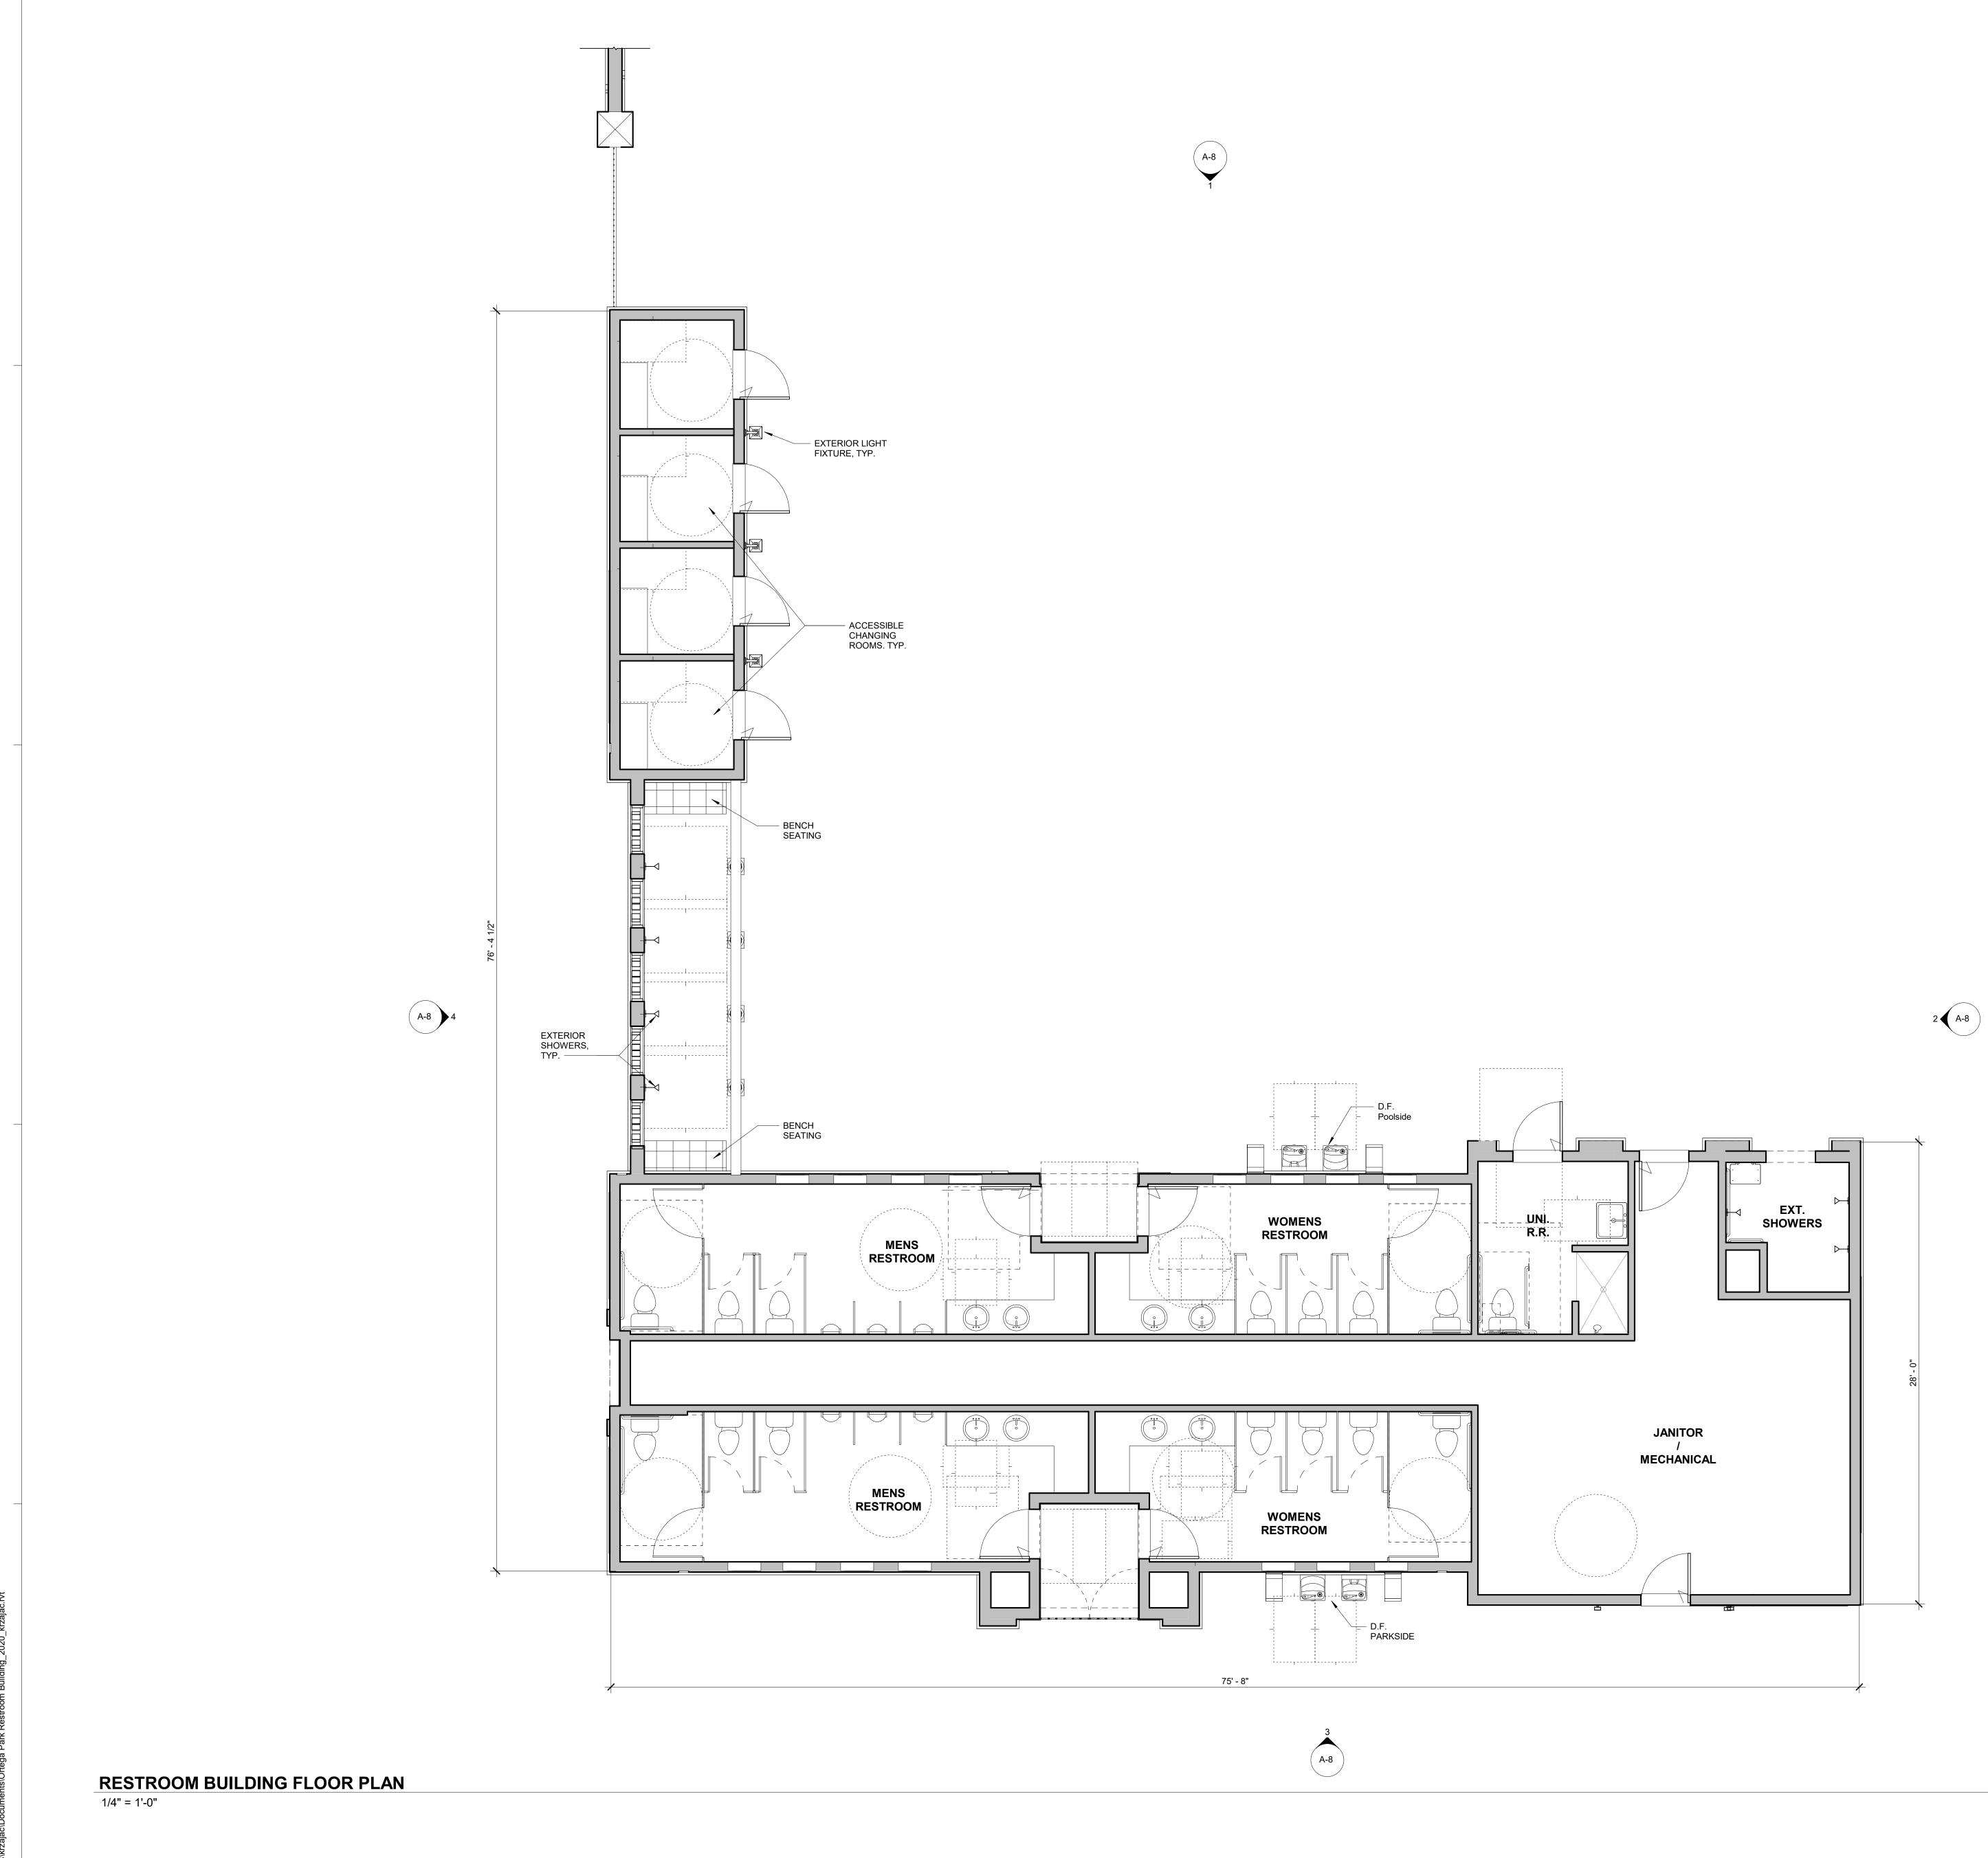




WING \triangleleft $\mathbf{\rho}$ \cap F \cap ш \square DESIGN

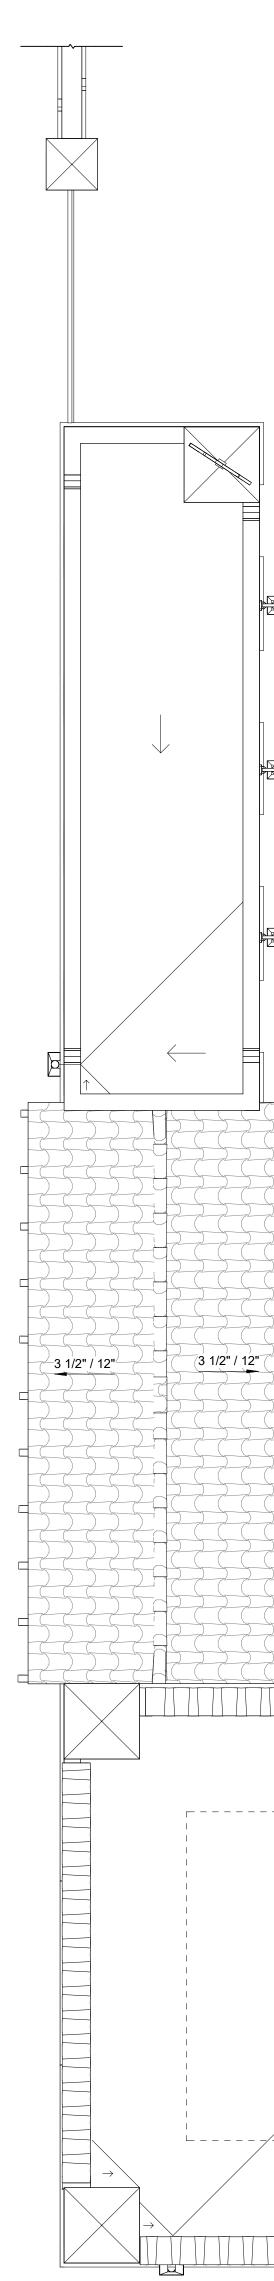



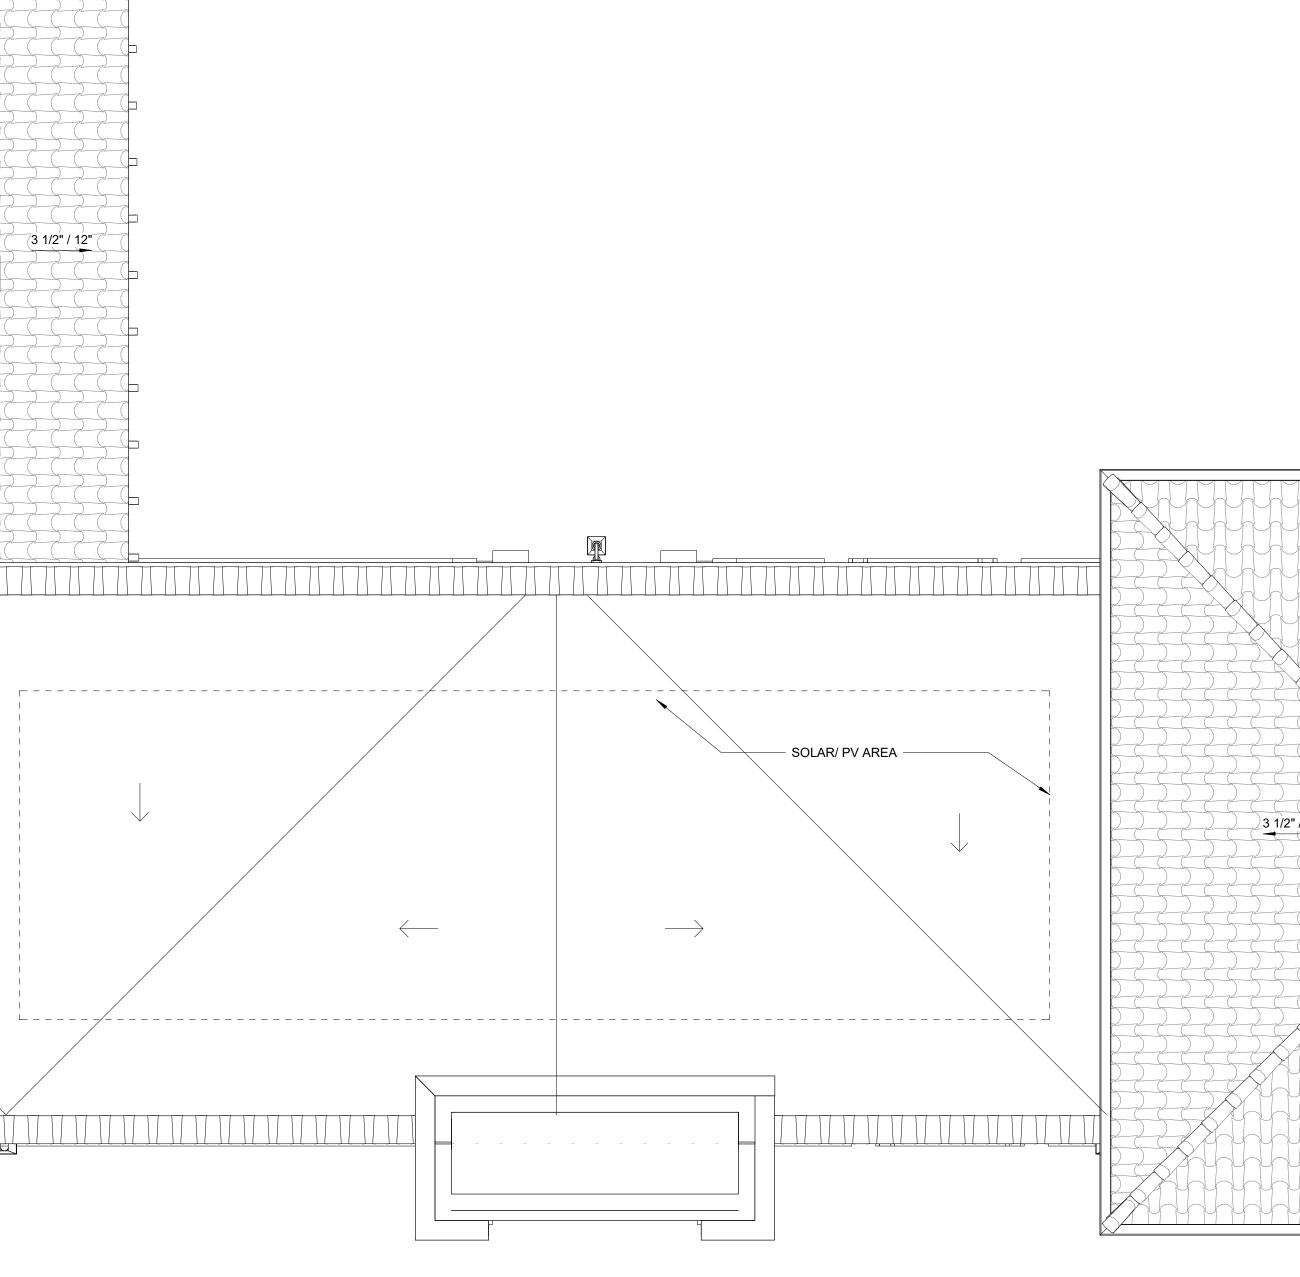

 \bigcirc 4 L പ് Ο മ Ο BARI PARK \sim DING \triangleleft ST. SANT/ 93103 ORTEGA UIL ∢ В ORTEG, Σ Ο С ш \sim 604 ST Ш \sim NO. REVISION DATE **PROJECT MANAGER** CHECKED BY DRAWN BY DATE MAY 2023 PROJECT NUMBER #1144-05-RC19 DESIGN SHEET A-7

4



design

ITTMC BESIGN.COM (8005) 963-8283 10 EAST FIGUEROA STREET, SUITE 200 SANTA BARBARA, CA 93101 THE INCLUDED DRAWINGS, SPECIFICATIONS, IDEAS, DESIGNS AND ARRANGEMENTS REPRESENTED THEREBY ARE AND SHALL REMAIN THE PROPERTY OF RRM DESIGN GROUP AND NO PART THEREFOR SHALL BE COPIED, DISCLOSED TO OTHERS OR USED IN CONNECTION WITH ANY WORK OR PROJECT OTHER THAN THE SPECIFIED PROJECT FOR WHICH THEY HAVE BEEN PREPARED AND DESYED TO OTHERS OR USED IN CONSENT OF RRM DESIGN GROUP. VISUAL CONTACT WITH THESE DRAWINGS OR SPECIFICATIONS SHALL CONSTITUTE CONCLUSIVE EVIDENCE OF ACCEPTANCE OF THESE RESTRICTIONS. SUBMITAL OF THESE DOCUMENTS FOR PUBLIC AGENCY REVIEW SHALL NOT BE CONSIDERED A WAIVER OF RRM DESIGN GROUPS RIGHTS. PRANDESIGN CAPOULD CONCUSIVE CHILD ACCEPTA

RRM DESIGN GROUP COPYRIGHT 2022 RRM IS A CALIFORNIA CORPORATION

JUC

Parks and Recreation Department 620 Laguna St., Santa Barbara, CA 93101

RAWINGS \Box F


Ω

Ο

< E I I I N

ш

 \Box

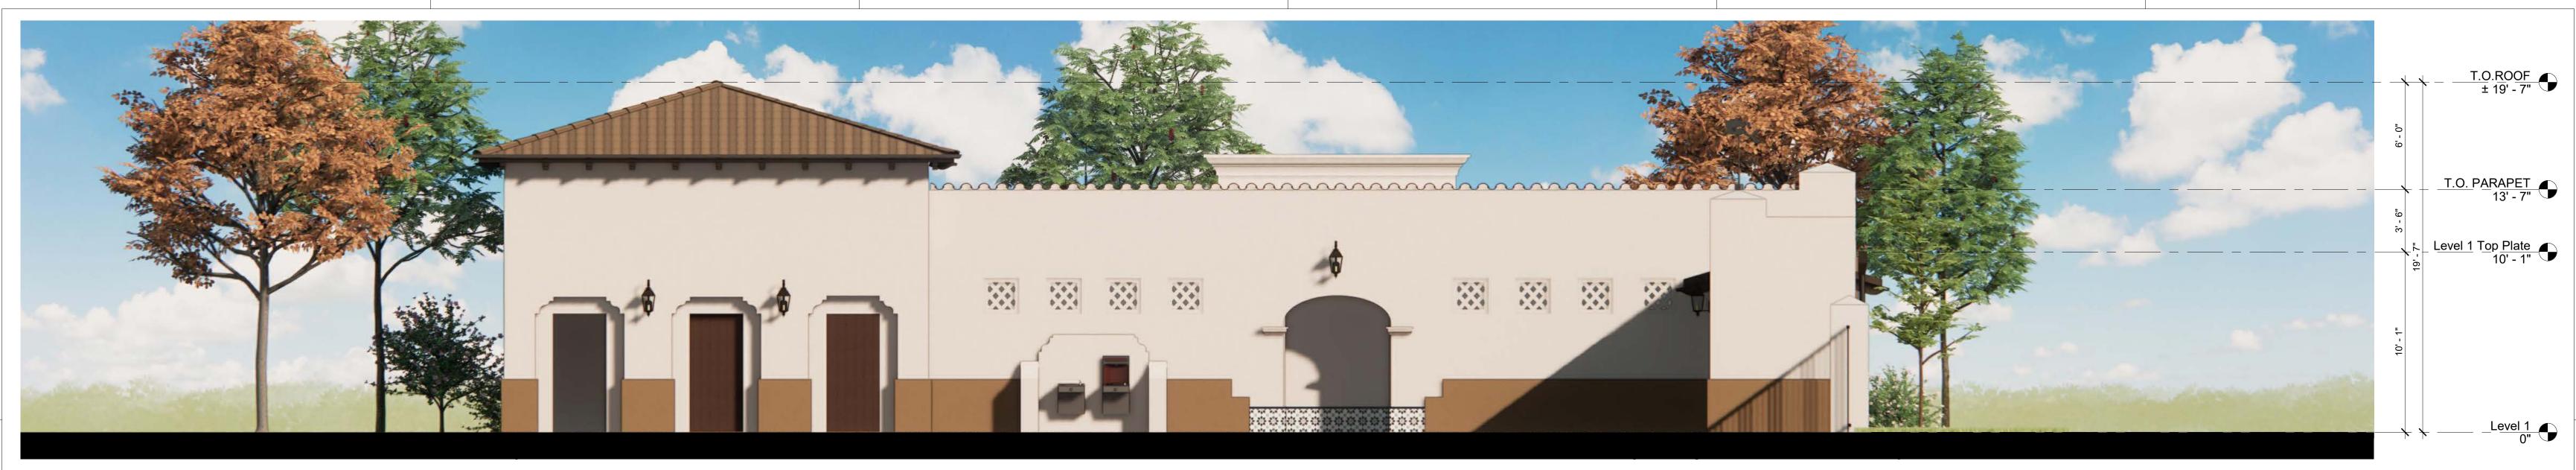


RESTROOM BUILDING NORTH ELEVATION 1/4" = 1'-0"



RESTROOM BUILDING EAST ELEVATION 1/4" = 1'-0"



RESTROOM BUILDING SOUTH ELEVATION 1/4" = 1'-0"

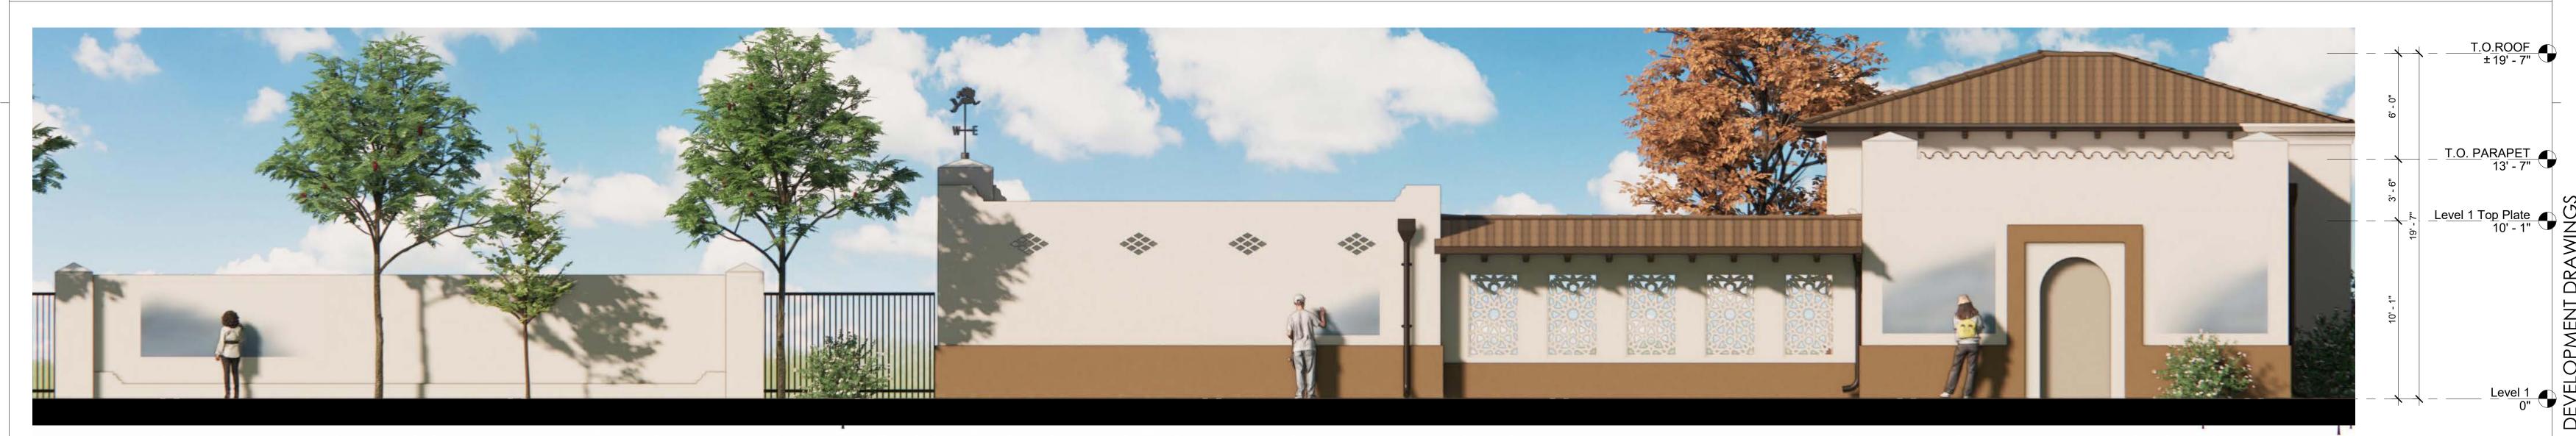














RAWINGS \Box N 5 Δ Ο < E L DESIGN

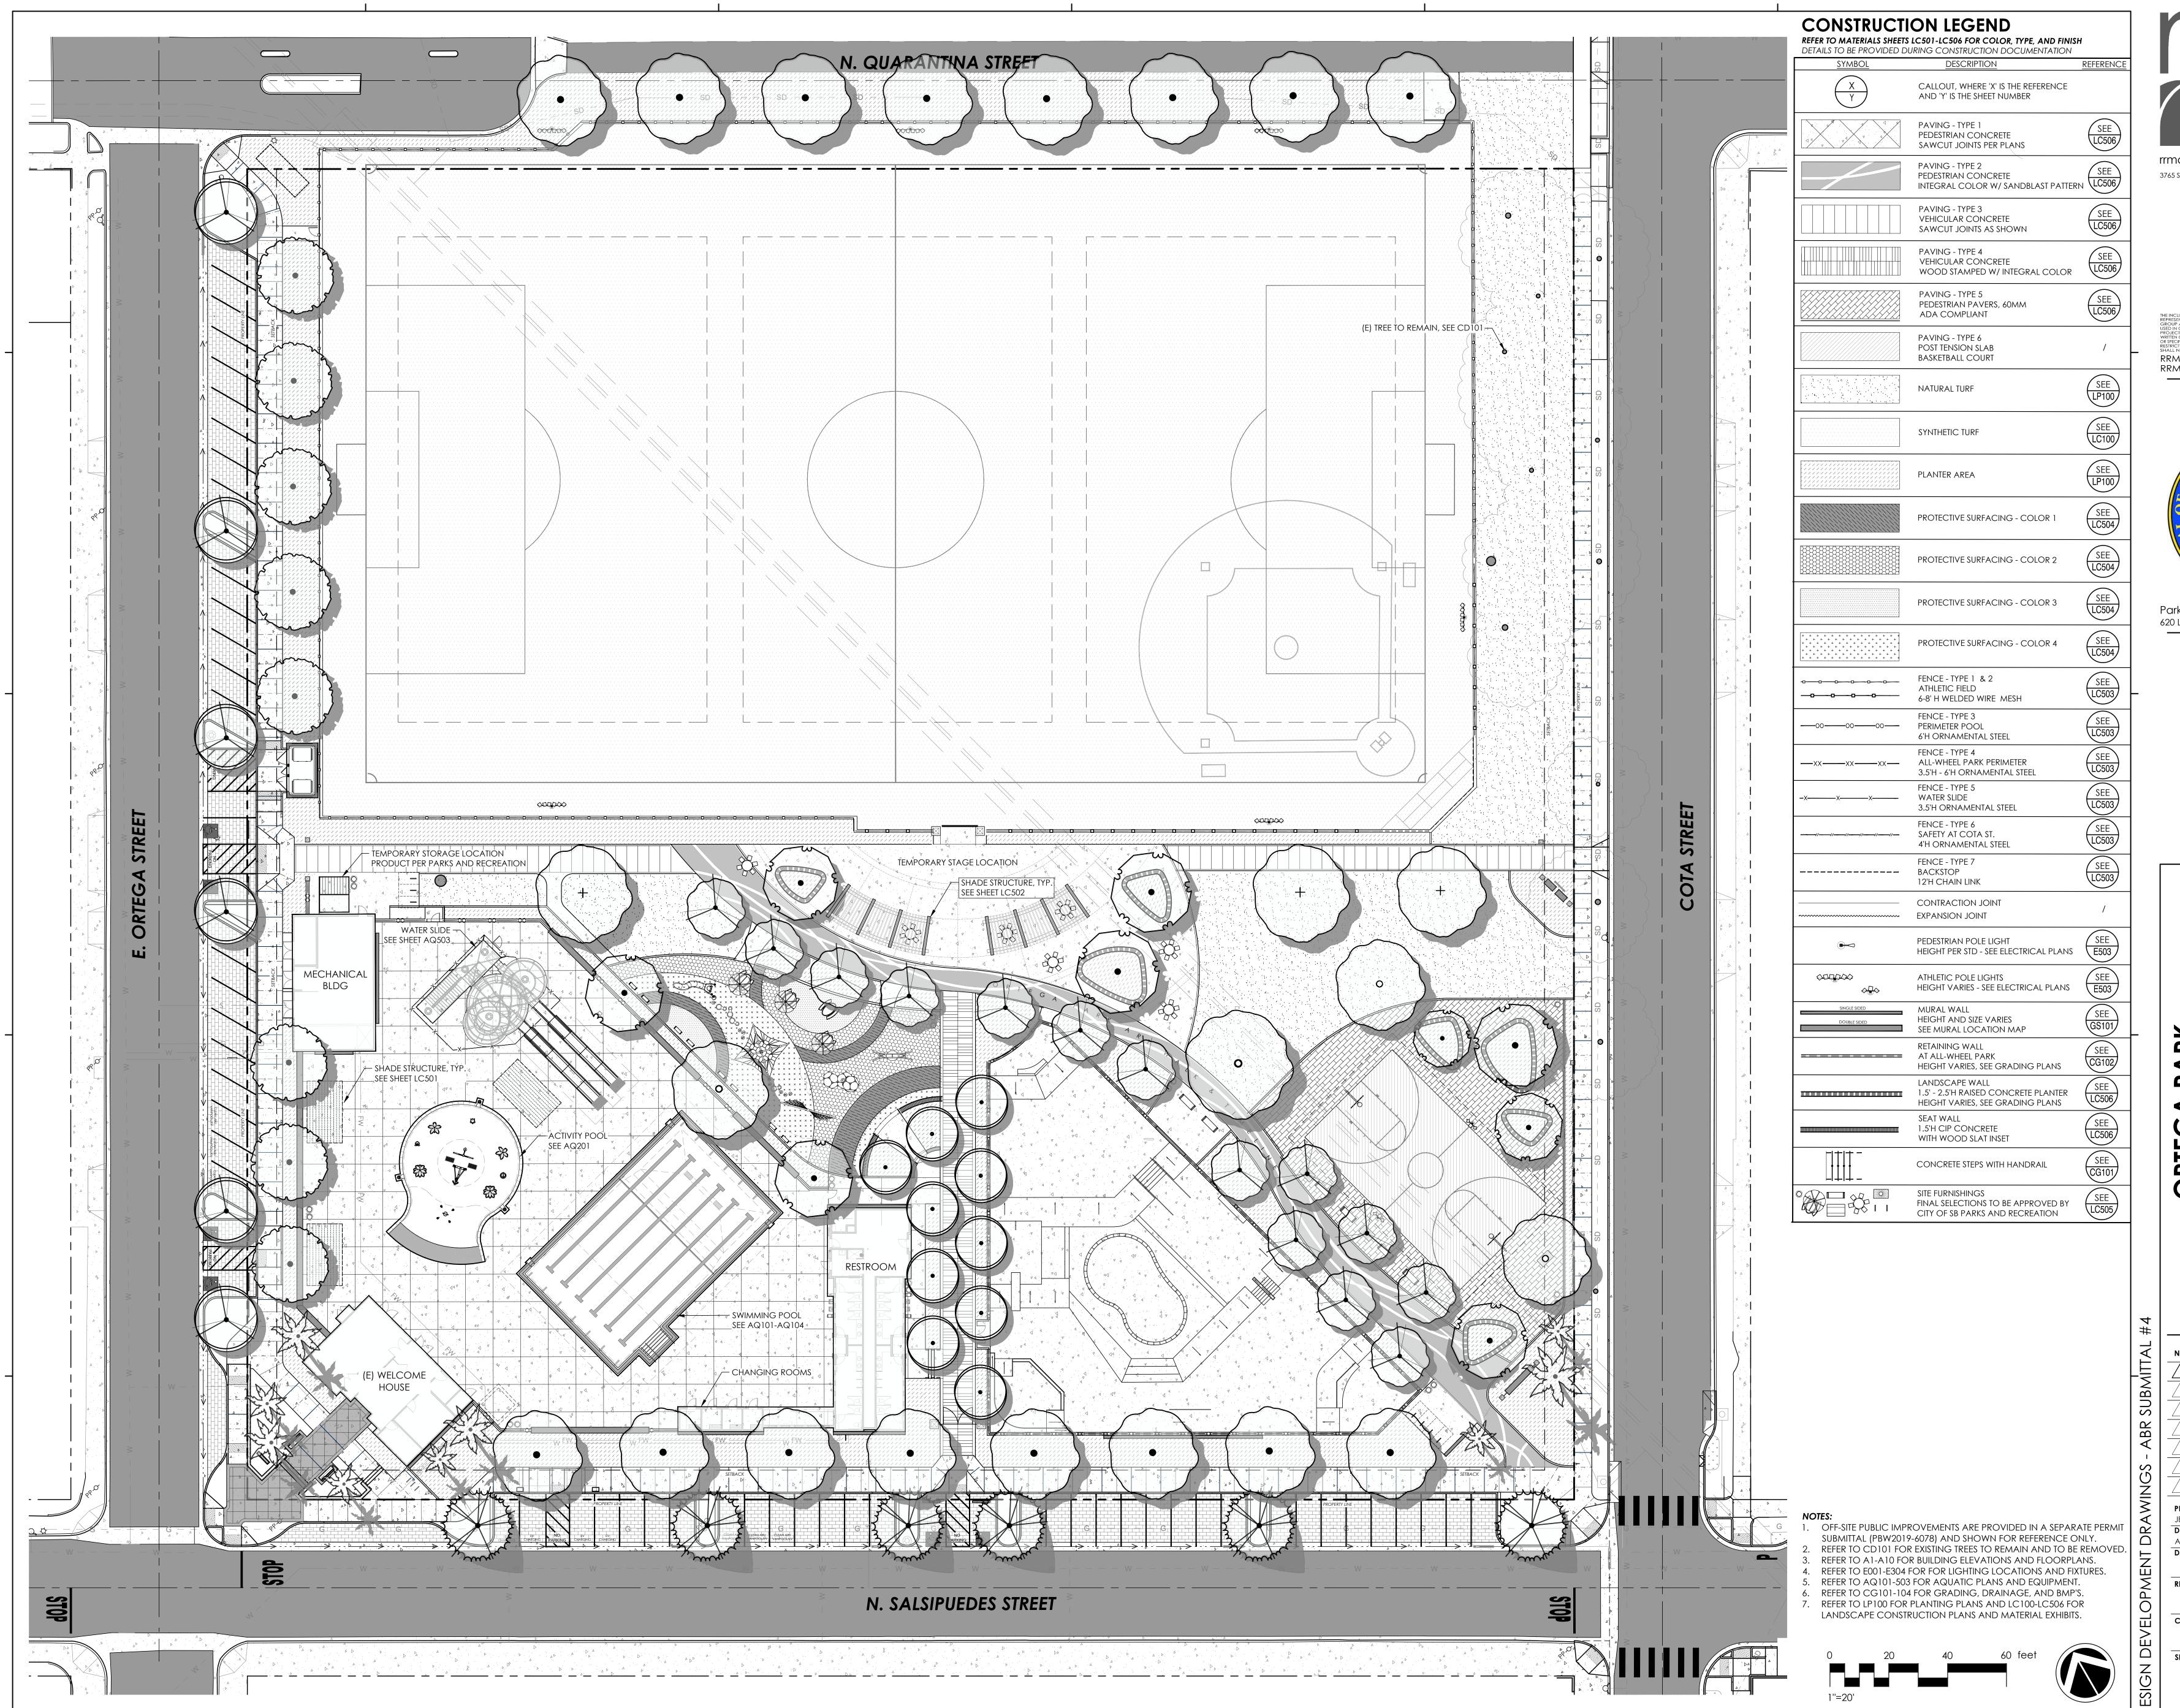

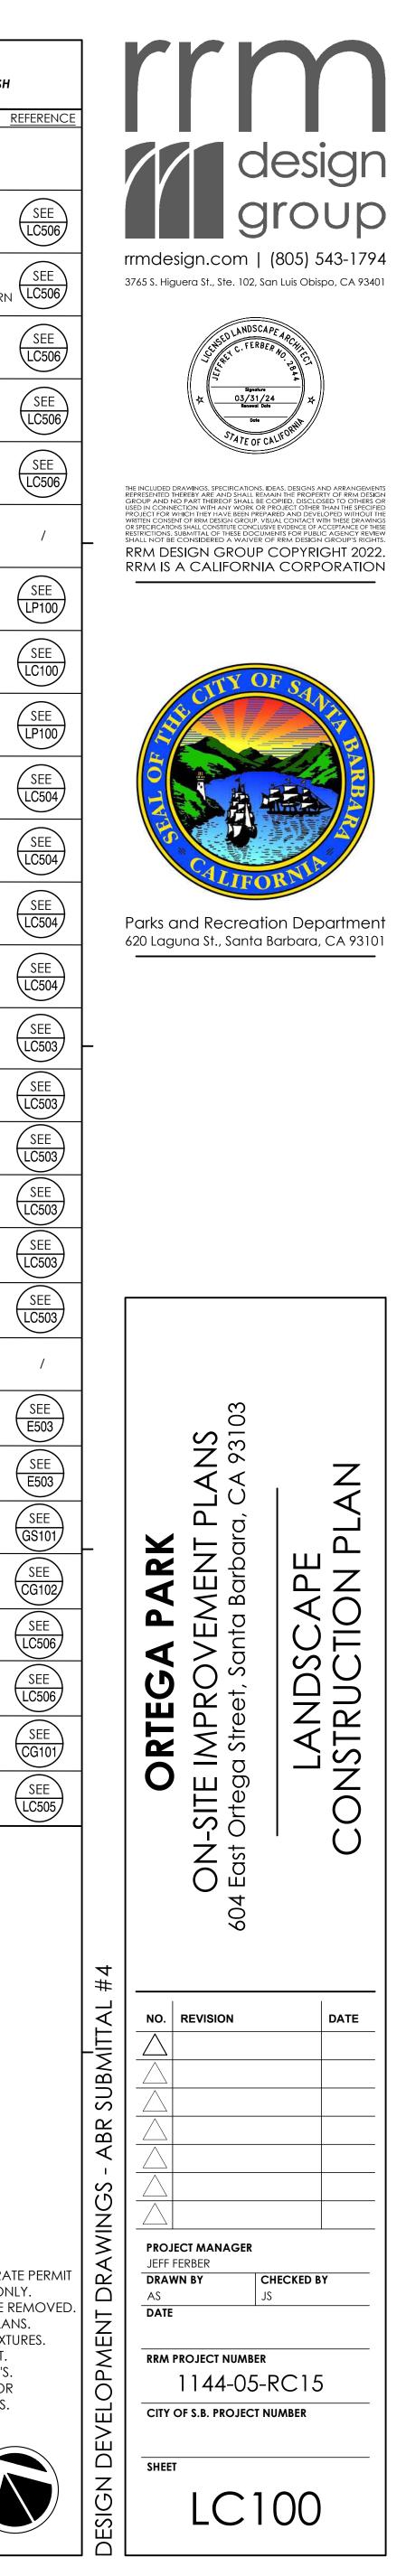


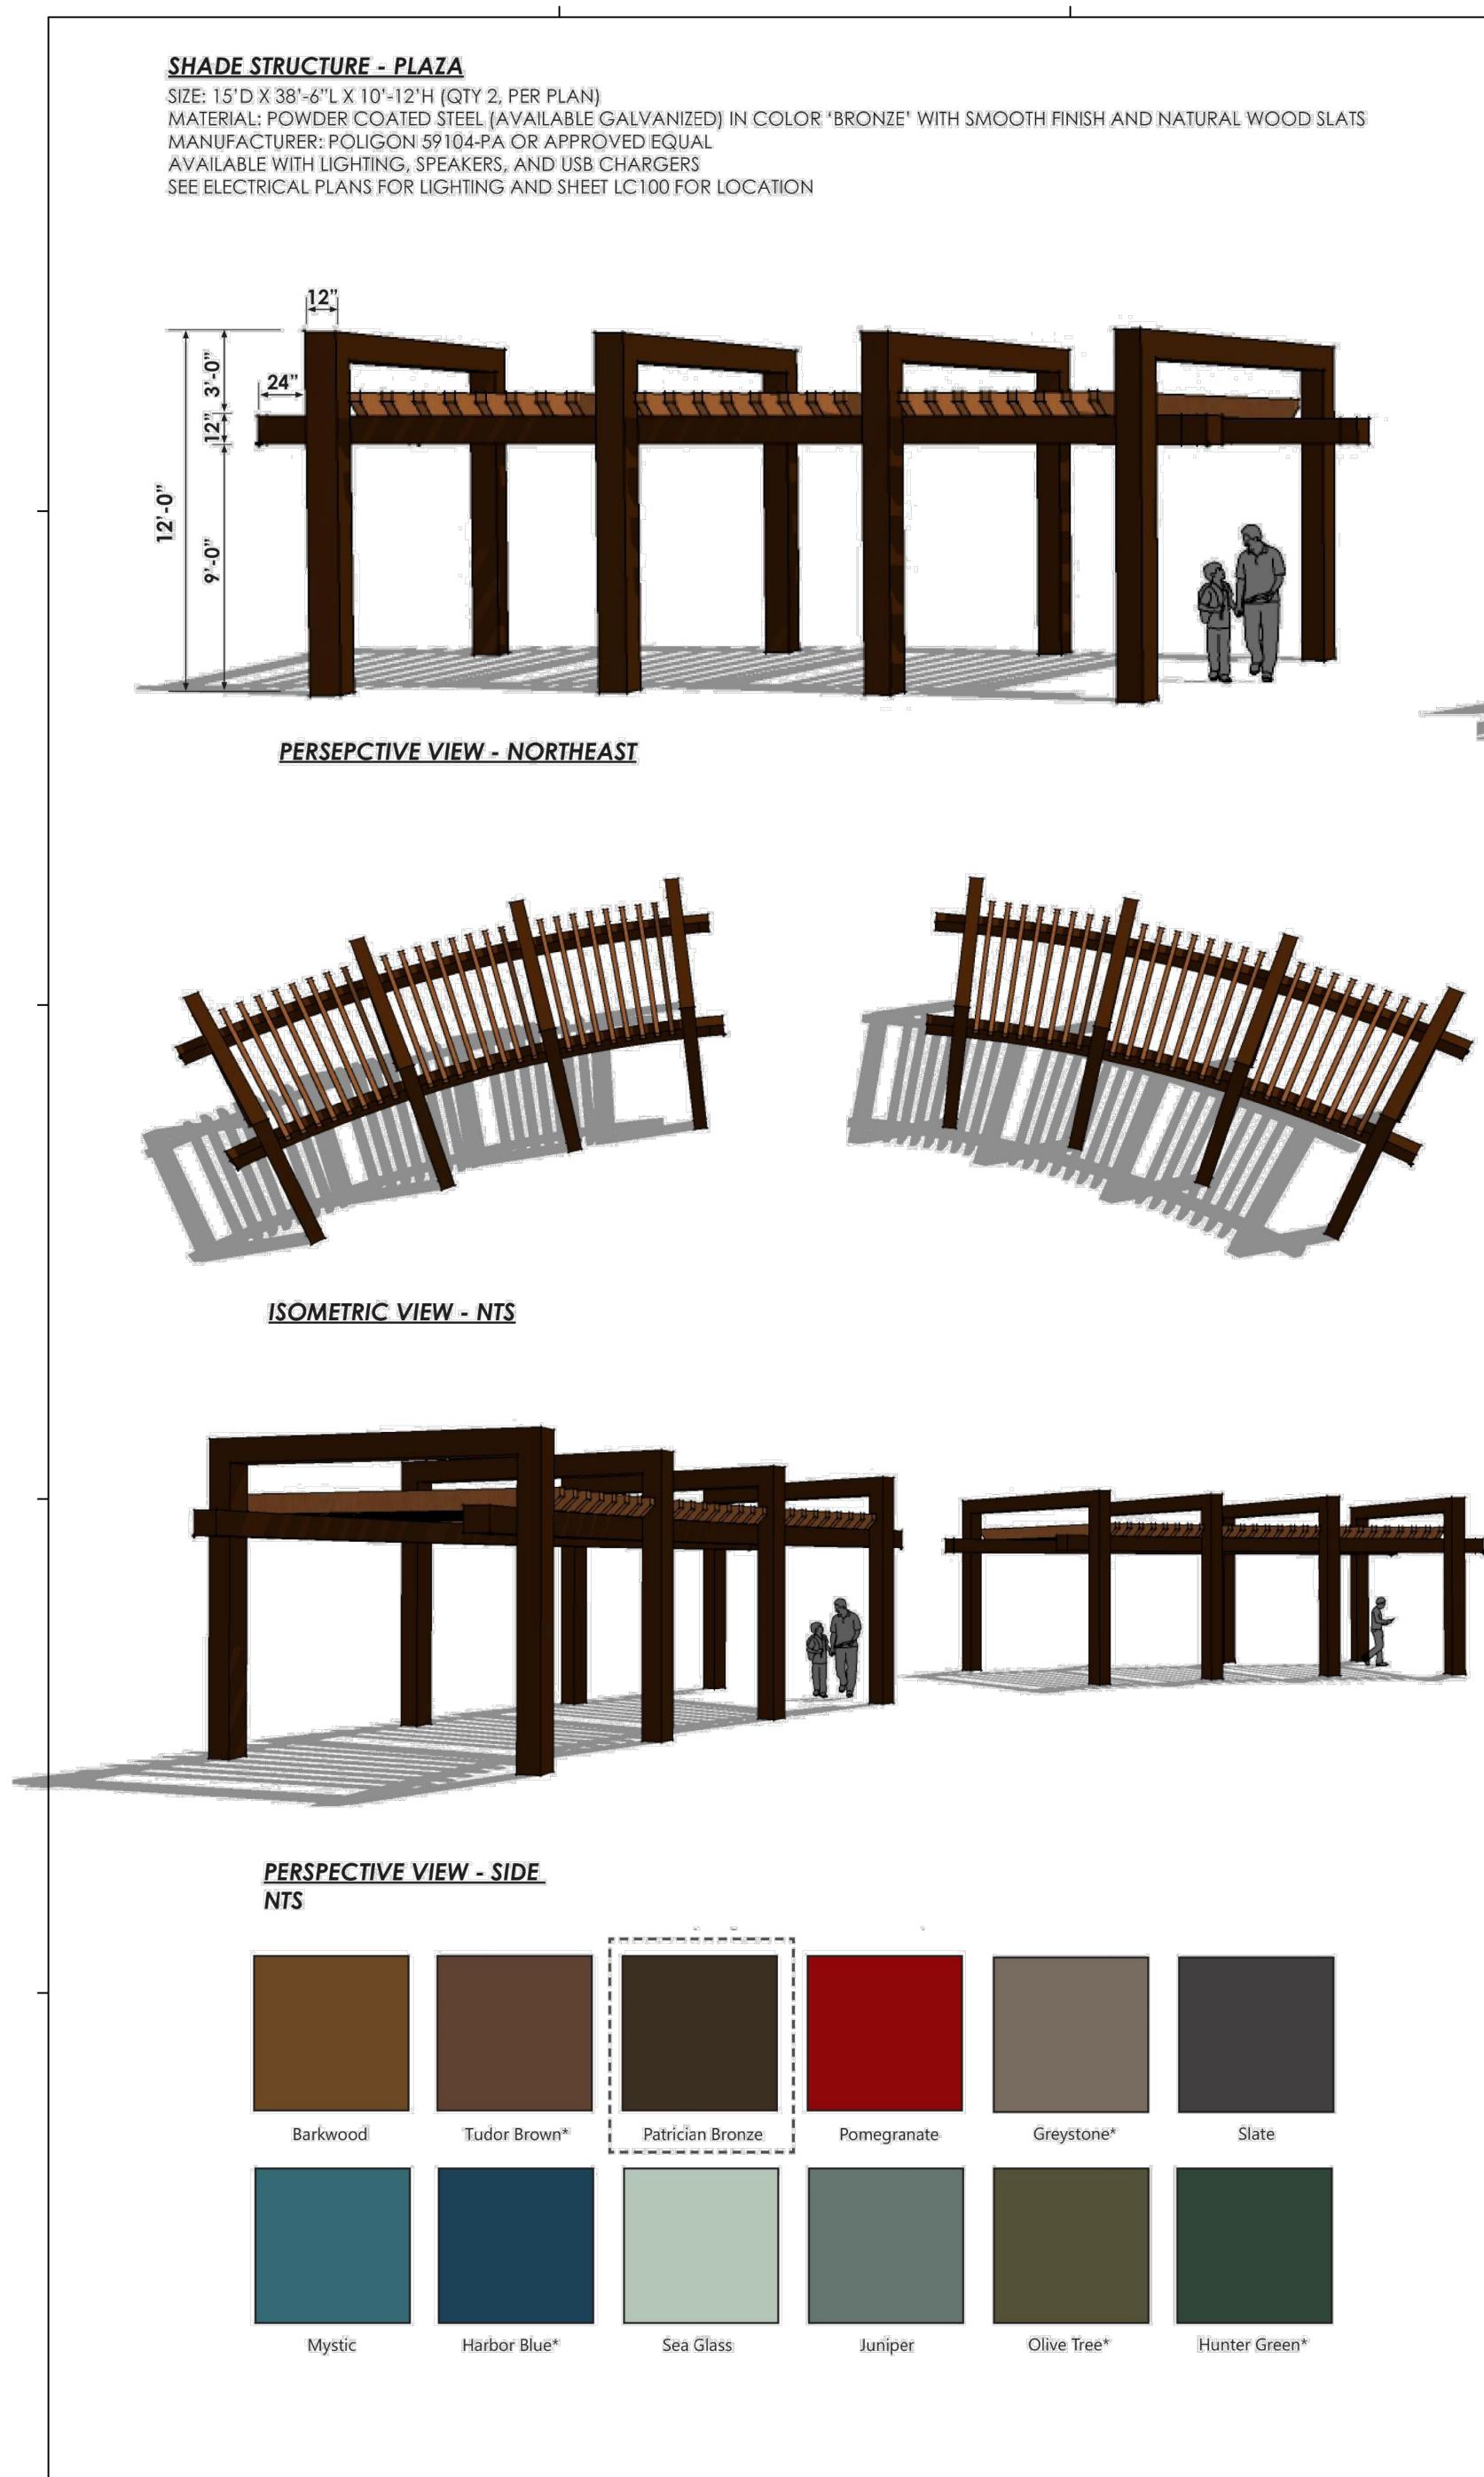

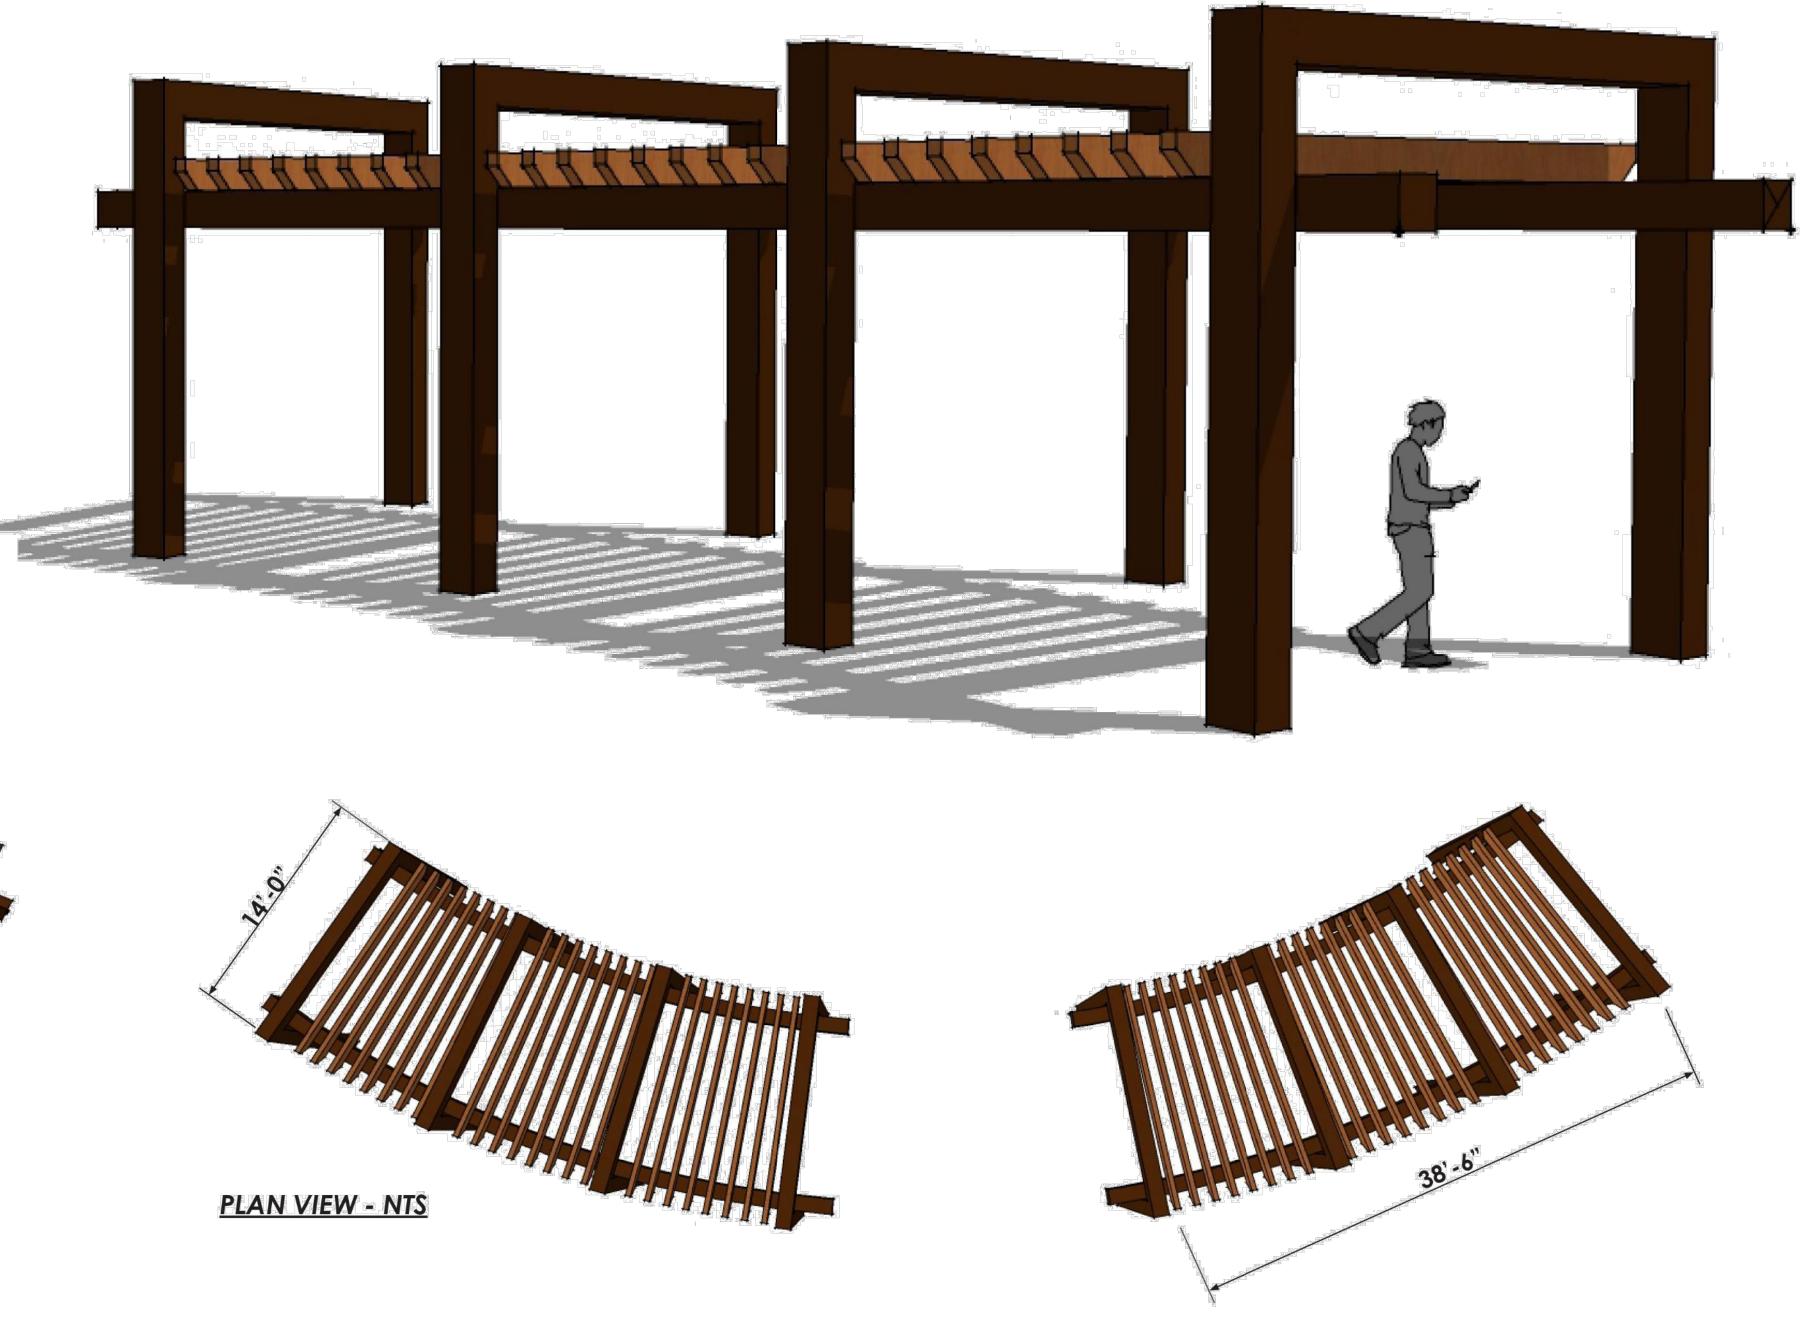

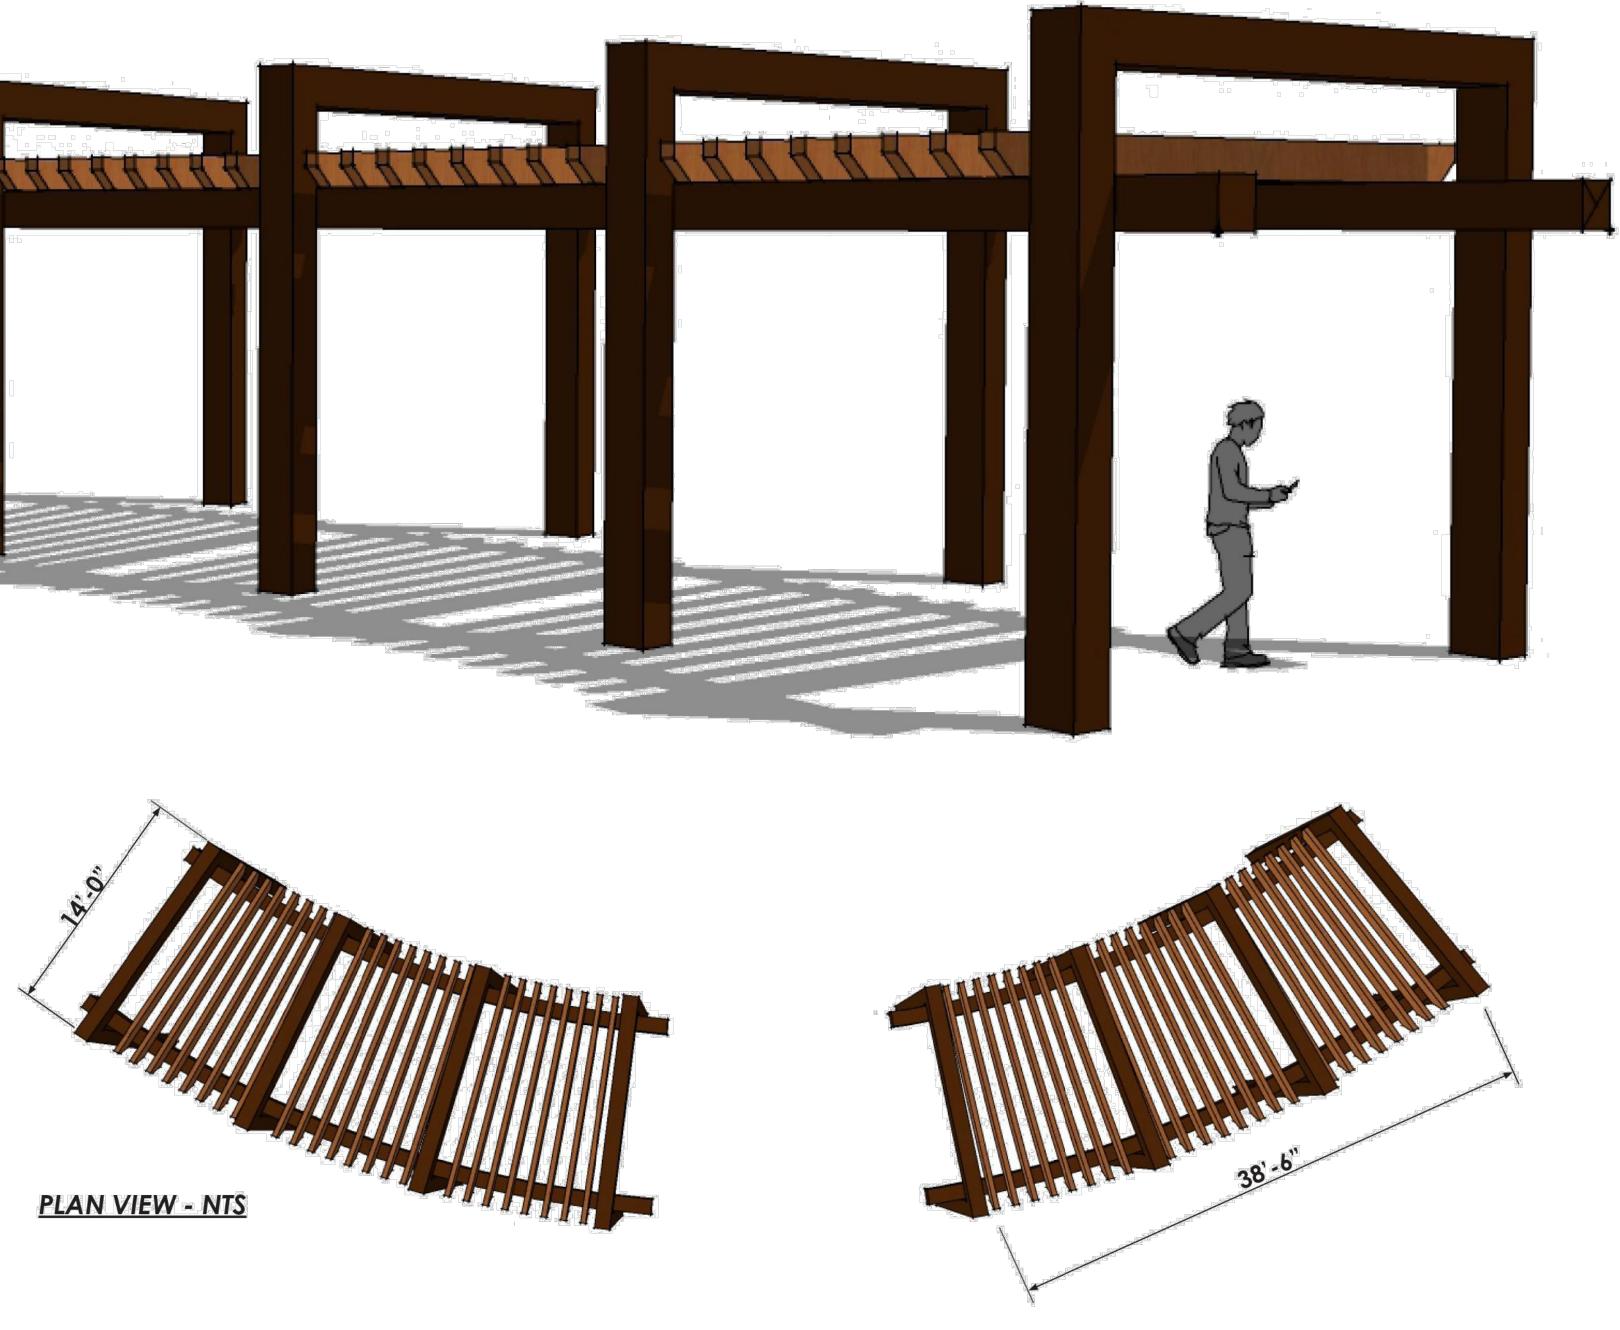



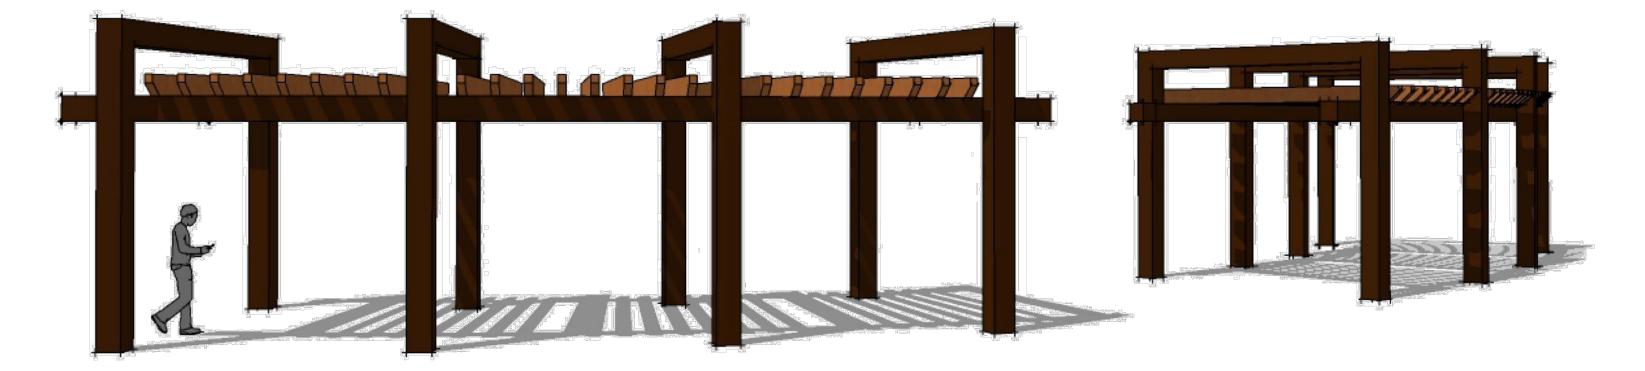

BIRDSEYE VIEW -SOUTHWEST

> Poli-5000[®] Powder Coat - The most durable powder coat finish system in the industry. Steel is shot blasted to a near white condition, given a phosphate wash, coated with an epoxy primer, and then followed with a coat of polyester TGIC powder formulated for maximum UV protection, adhesion, and fade resistance. The Poligon Poli-5000 process is a completely in-house system and is available in a wide range of smooth, textured, and metallic colors.

Additional benefits include:

High resistance to cleaners and chemicals High resistance to wind-borne abrasives

PURLIN ENLARGEMENT

Higher surface hardness/scratch resistance than common liquid coatings Reduced chance of damage to coating during installation

- Certified by the Powder Coating Institute as PCI-4000®

